

 


Proposed Front Elevation E1
scale 1:100


 Rendered brickwork & outdoor high durable paint (Colour scheme is to match existing)

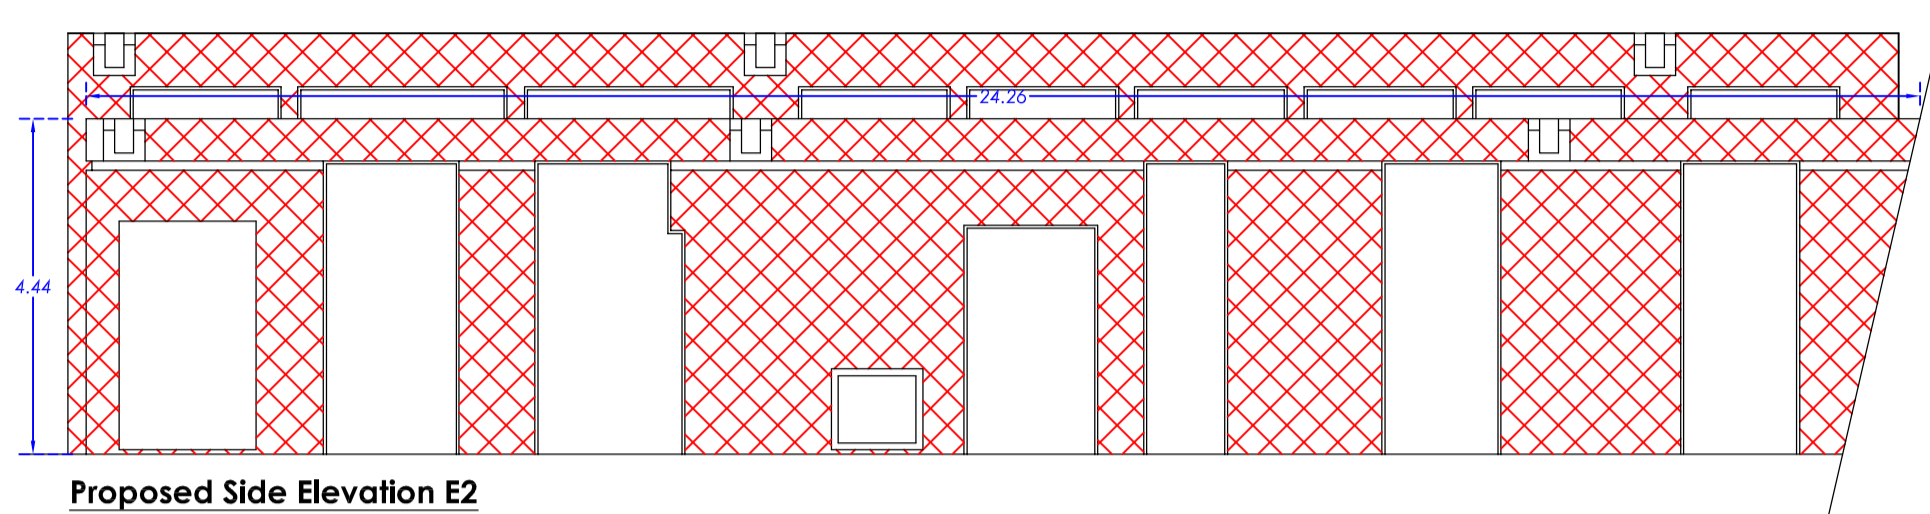


Proposed Side Elevation E2
scale 1:100

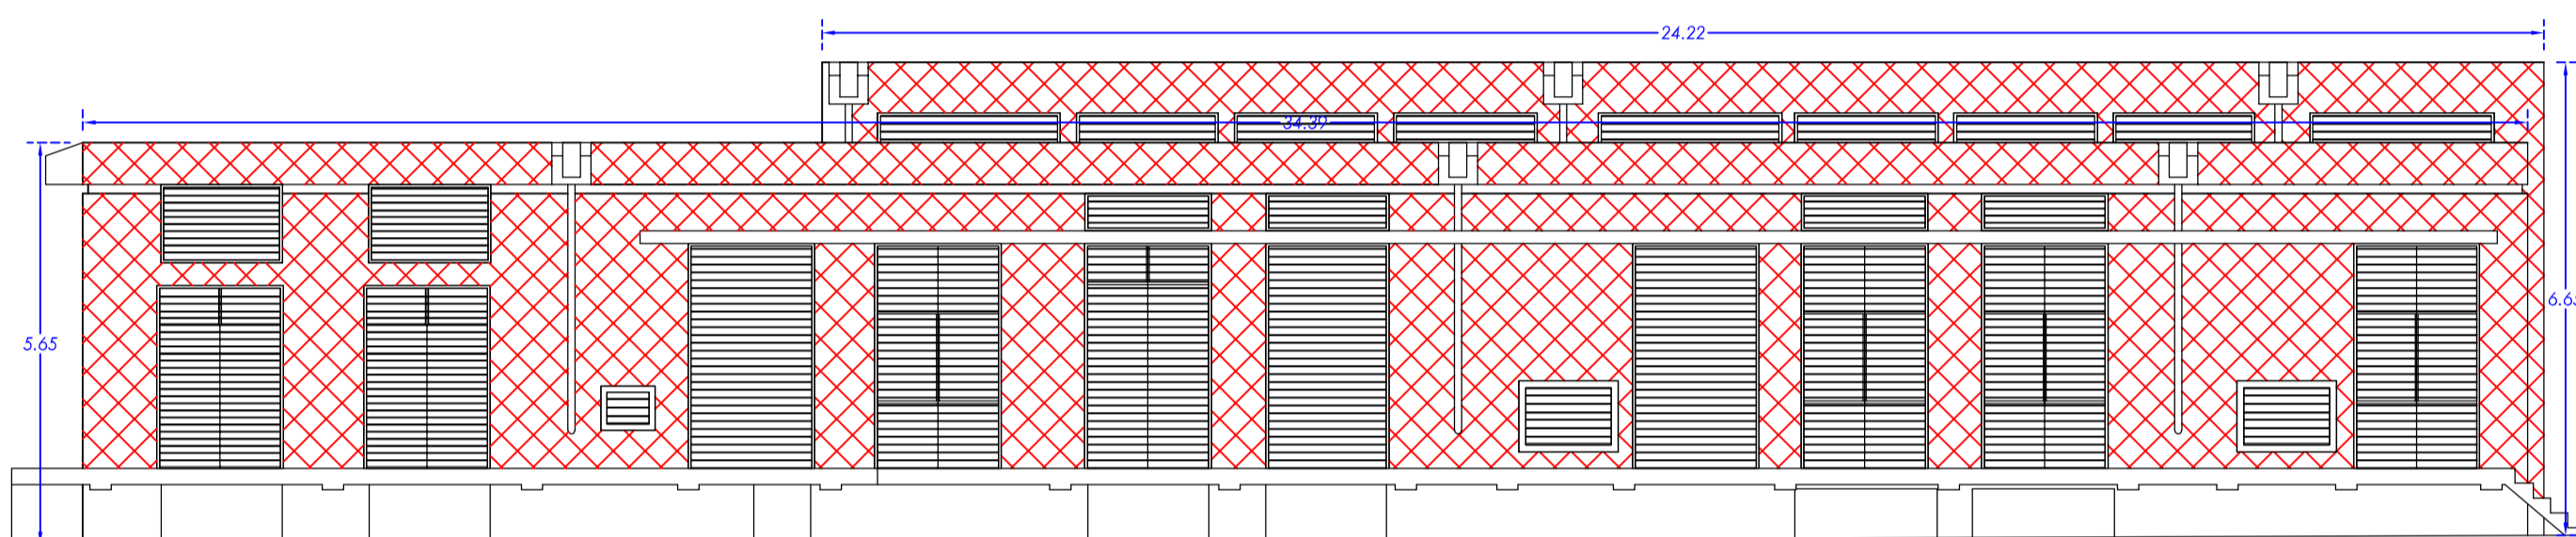


Proposed Side Elevation E3
scale 1:100

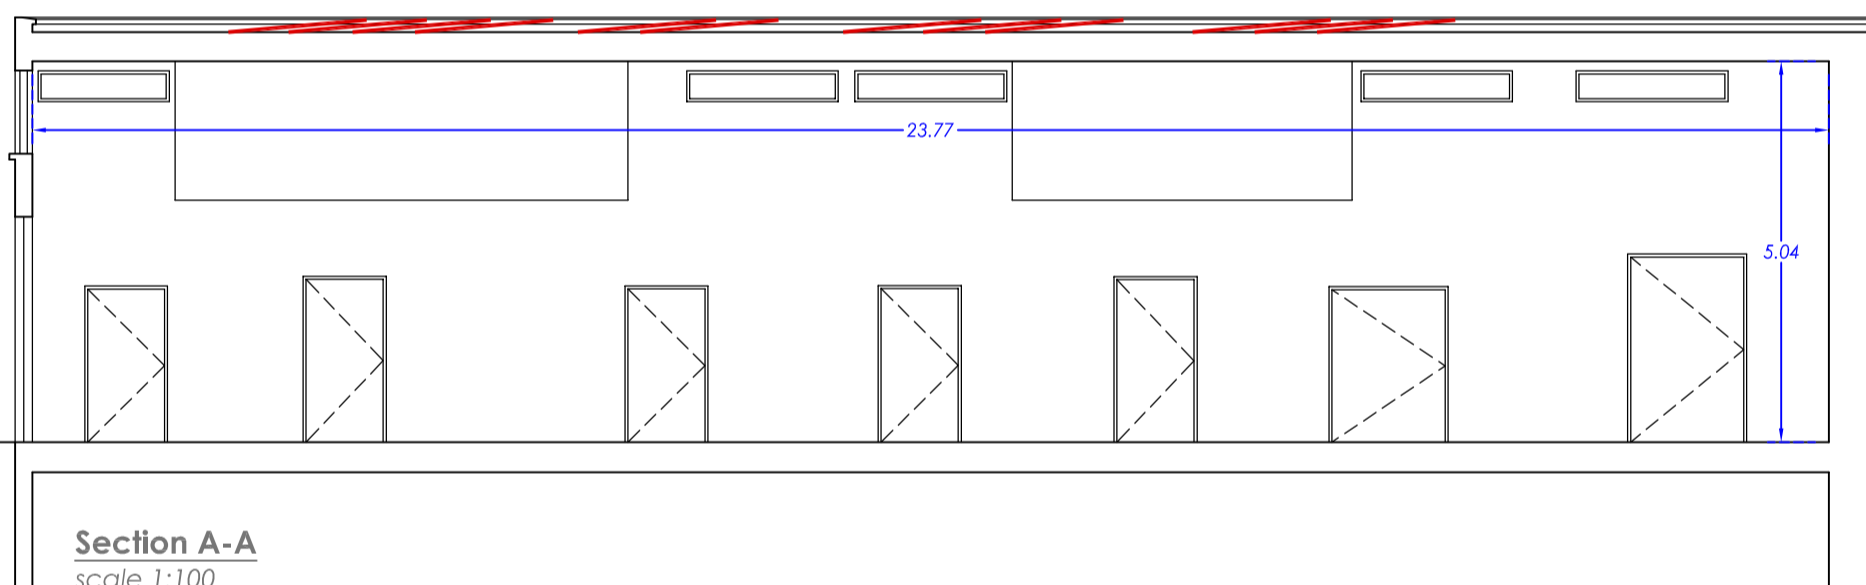

Section A-A
scale 1:100

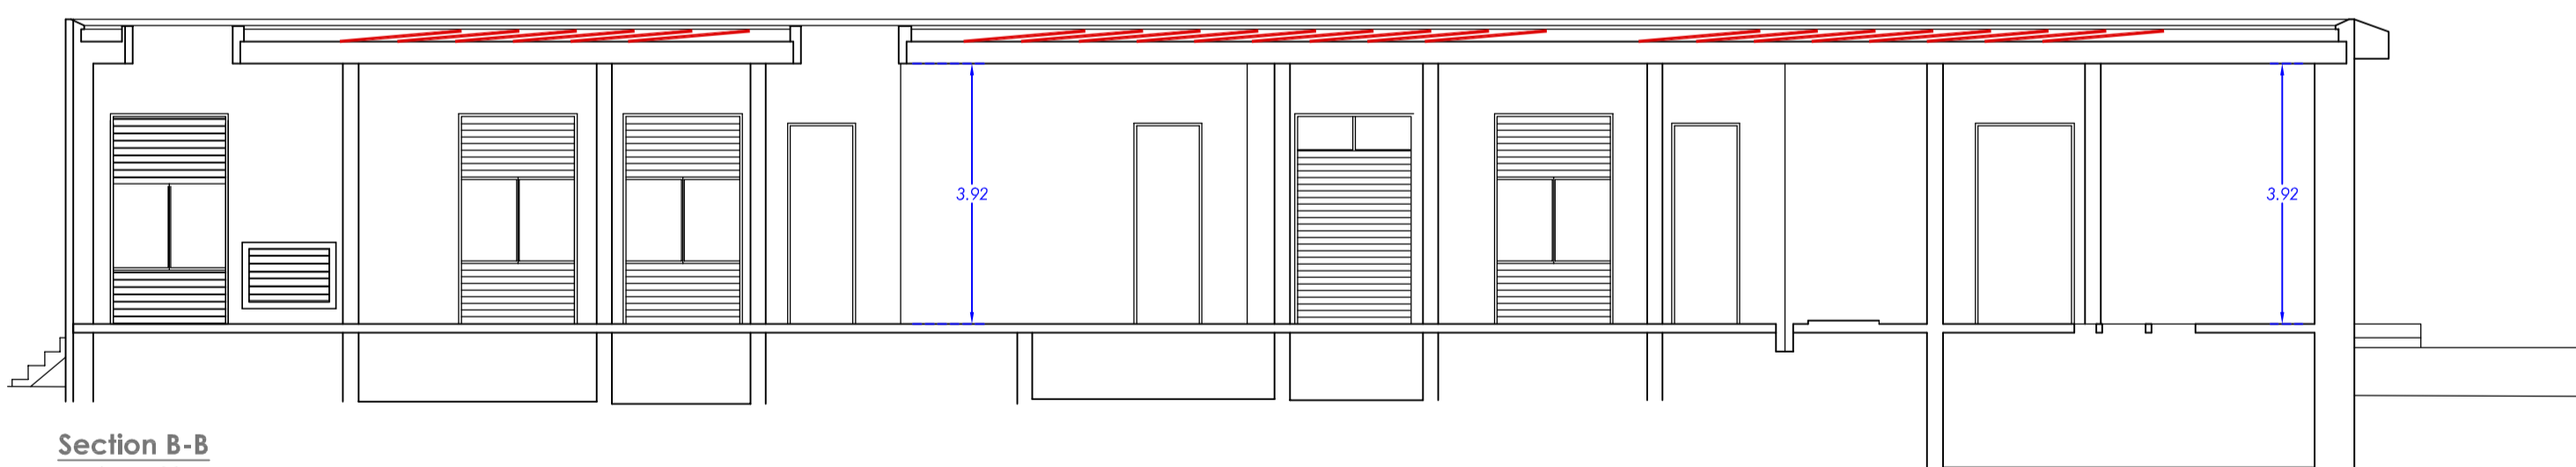

Section B-B
scale 1:100

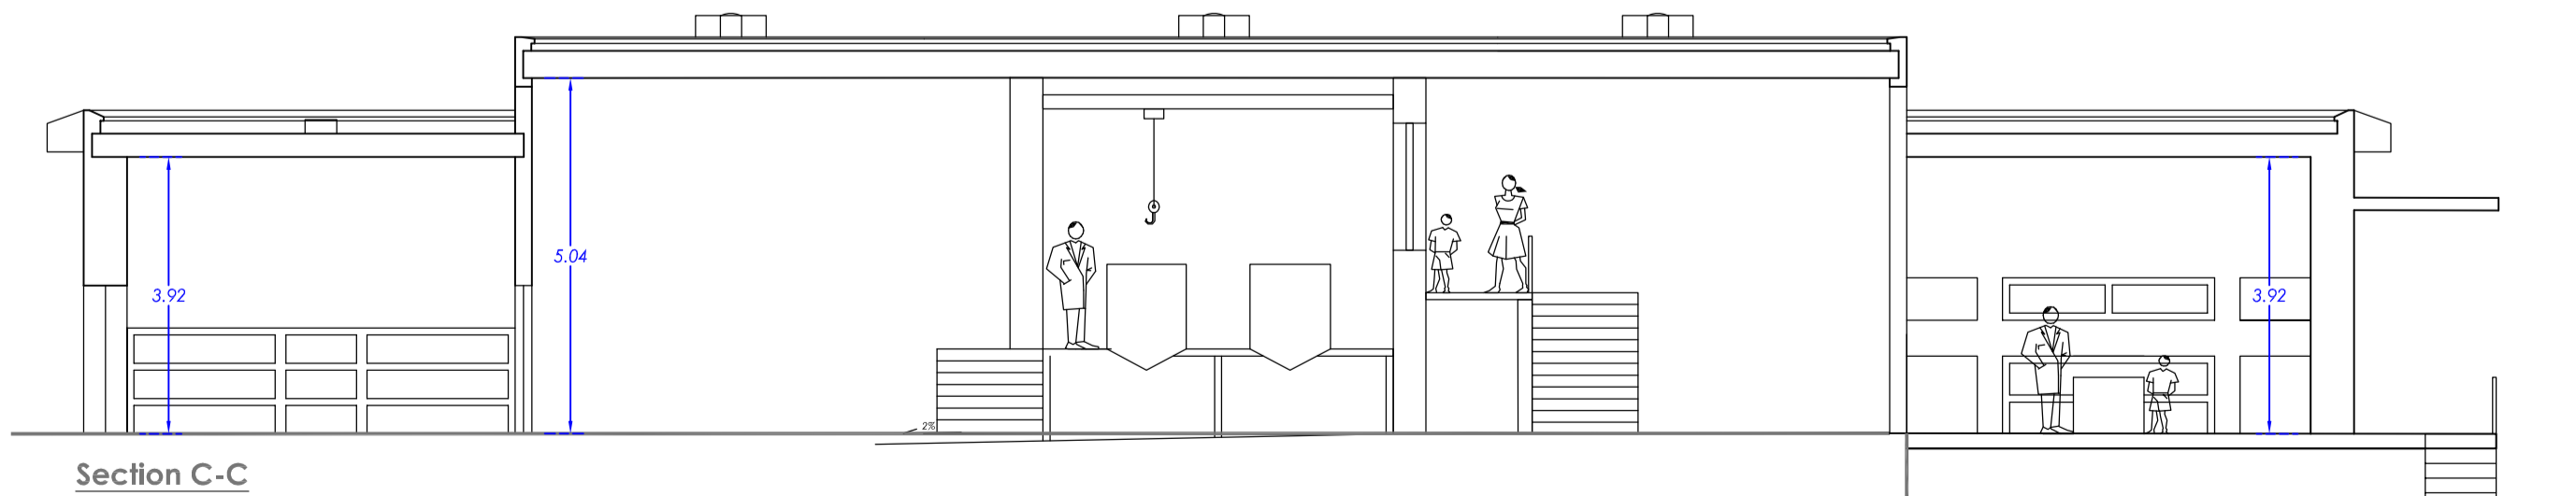

Section C-C
scale 1:100

Prof. Perit Ruben Paul Borg

B.E.&A.(Hons.)(Melit.), Spec.Struct.Eng.(Milan), Ph.D.(Sheffield)
Eur.Ing., C.Eng, MICE, C.Env., MIED, MICT, MCS, MASCE, A.&C.E

Address:
25, TRIQ LUIGI BILLION,
PEMBROKE PBK-1372

Tel:
+356 21375245
E-Mail
ruben.p.borg@gmail.com

Mob:
+356 79055680

Project:
**Proposed Internal Alterations
Xrobb I-Ghagin Nature Park**

Project Ref. No.:
07.2015 Date:
02-02-2021

Drawing Title:
Block A - Sections & Elevations

Drawn By: OB	Checked By: RPB	Scale: 1:100 on A2	Dwg. No.: D 04
------------------------	---------------------------	----------------------------------	--------------------------