

 
 


Block Plan
scale 1:2000


-  High gloss paint
-  Rendered brickwork & outdoor high durable paint (Colour scheme is to match existing)

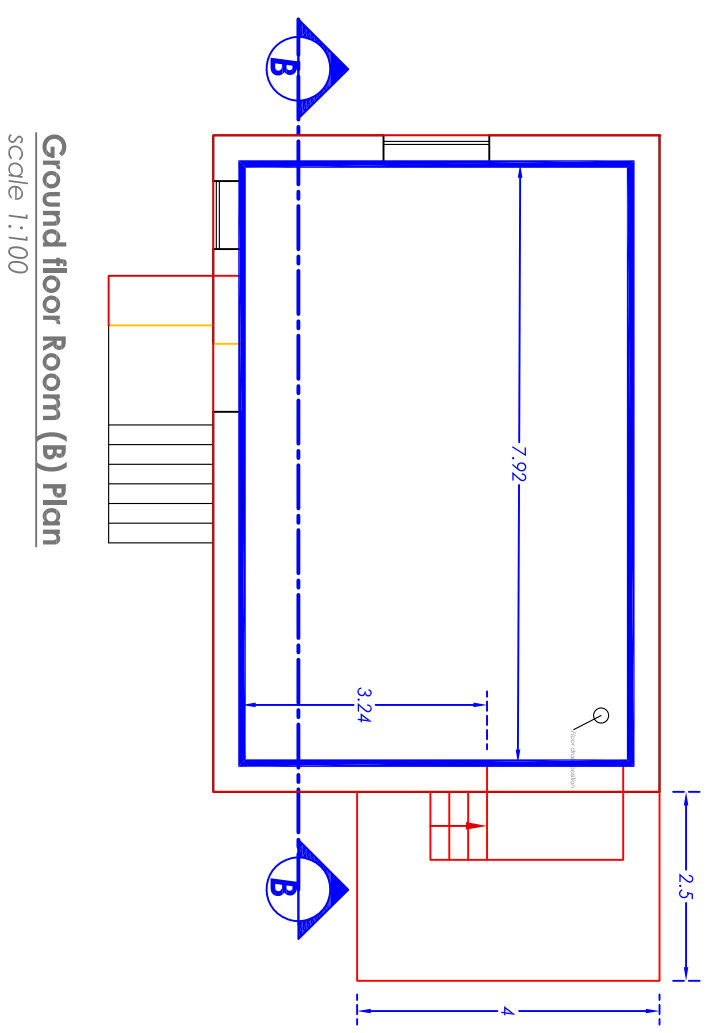


Ground floor Room (B) Plan
scale 1:100

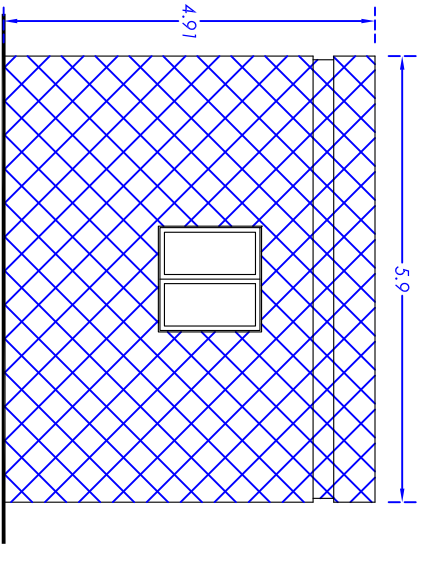


Side Elevation
scale 1:100

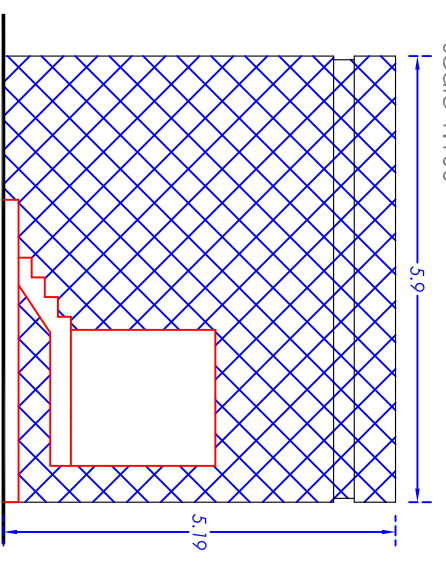


Side Elevation
scale 1:100

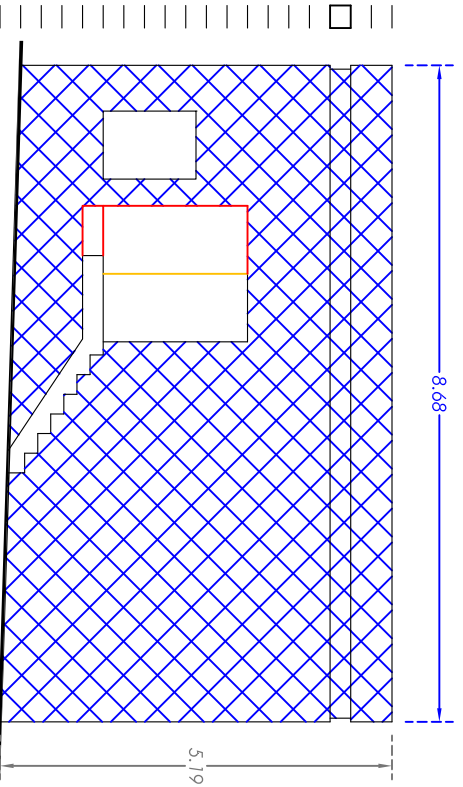

Front Elevation
scale 1:100

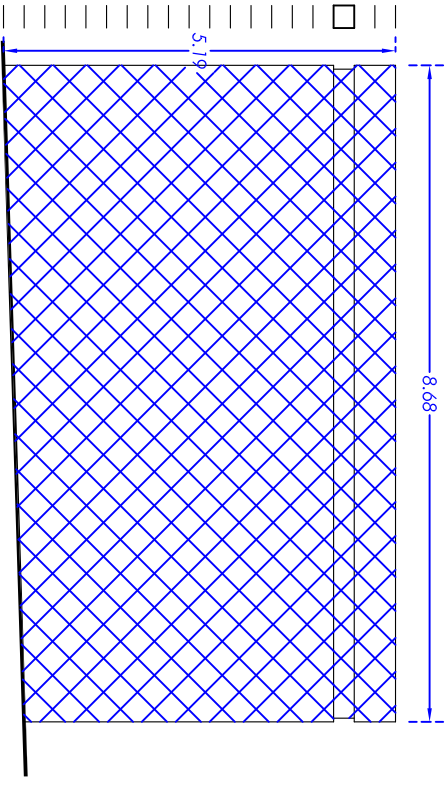

Back Elevation
scale 1:100

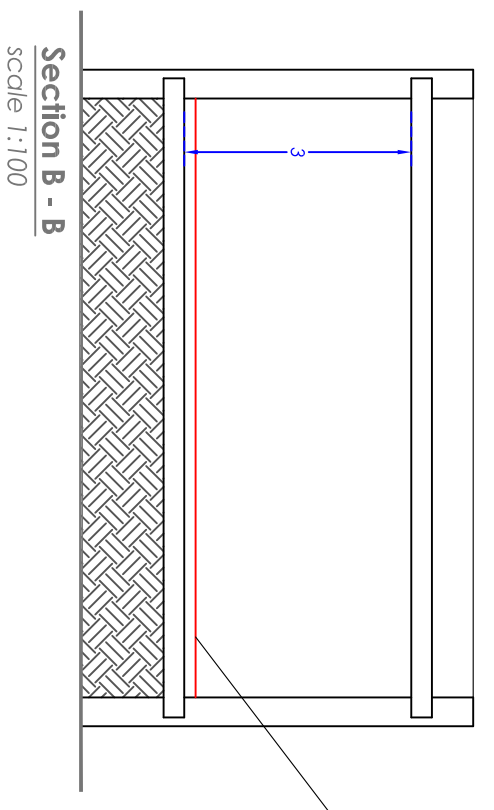

Section B - B
scale 1:100

Concrete topping

Prof. Perit Ruben Paul Borg
B.E.&A.(Hons.)(Melit.), Spec.Struct.Eng.(Milan), Ph.D.(Sheffield)
Eur.Ing., C.Eng, MICE, C.Env., MIED, MICT, MCS, MASCE, A.&C.E

Address:
25, TRIQ LUIGI BILLION,
PEMBROKE PBK-1372
Tel:
+356 21375245
E-Mail
ruben.p.borg@gmail.com
Mob:
+356 79055680

Project:
Xrobb I-Ghagin Nature Park

Project Ref. No.:
07.2015
Date:
28-07-2022

Drawing Title:
Outbuildings - Room B

Drawn By: OB	Checked By: RPB	Scale: 1:100 on A2	Dwg. No.: D 06
------------------------	---------------------------	----------------------------------	--------------------------