




Block Plans 1:1000

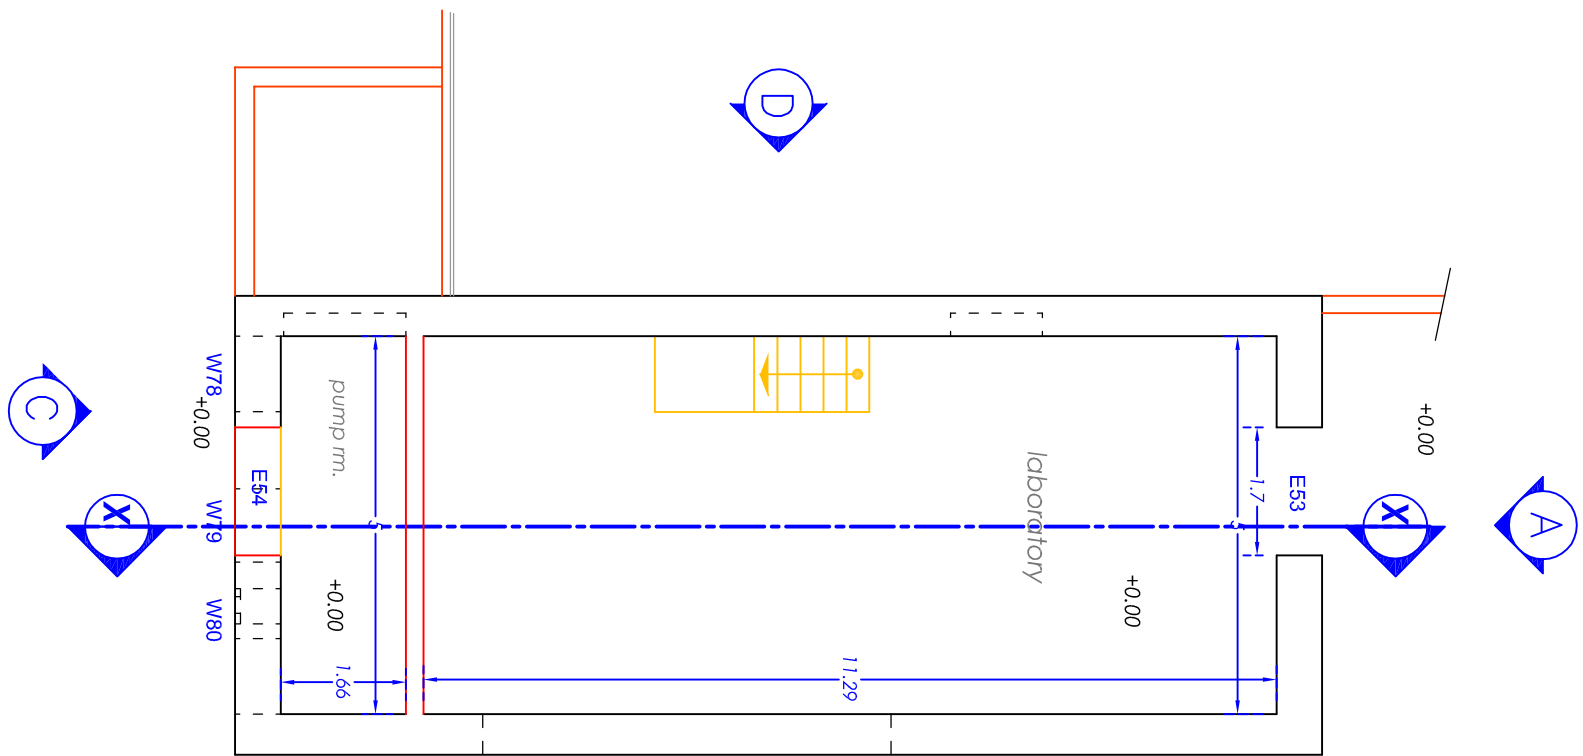


Proposed Ground Floor Level  
scale 1:100

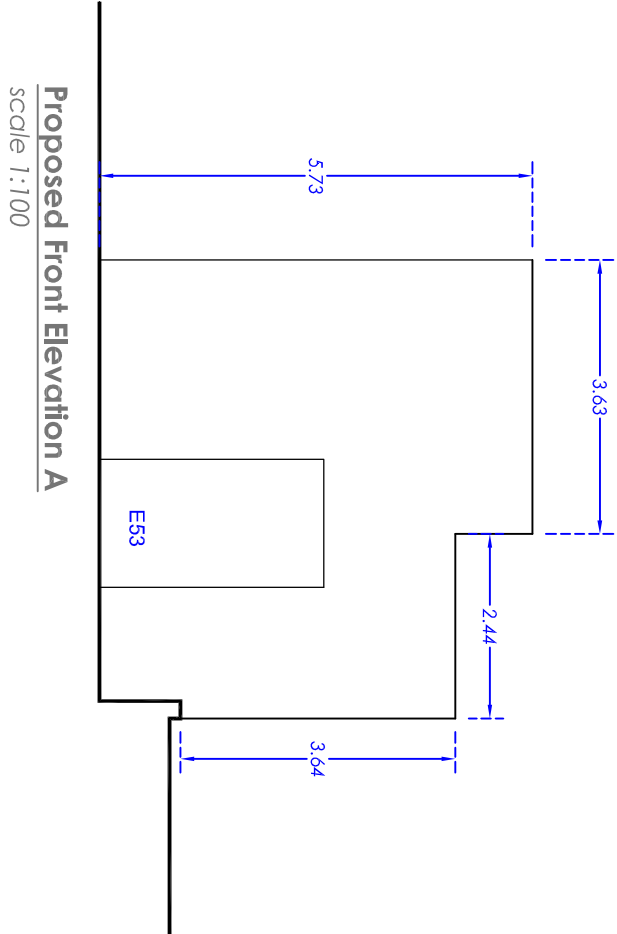


Proposed Front Elevation A  
scale 1:100

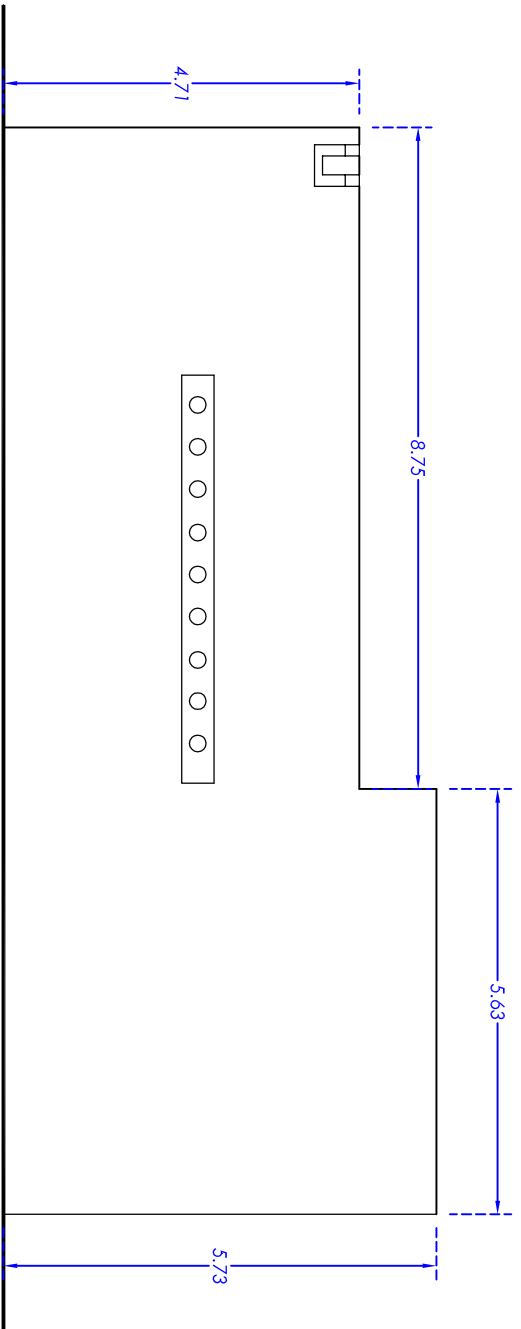


Proposed Front Elevation B  
scale 1:100

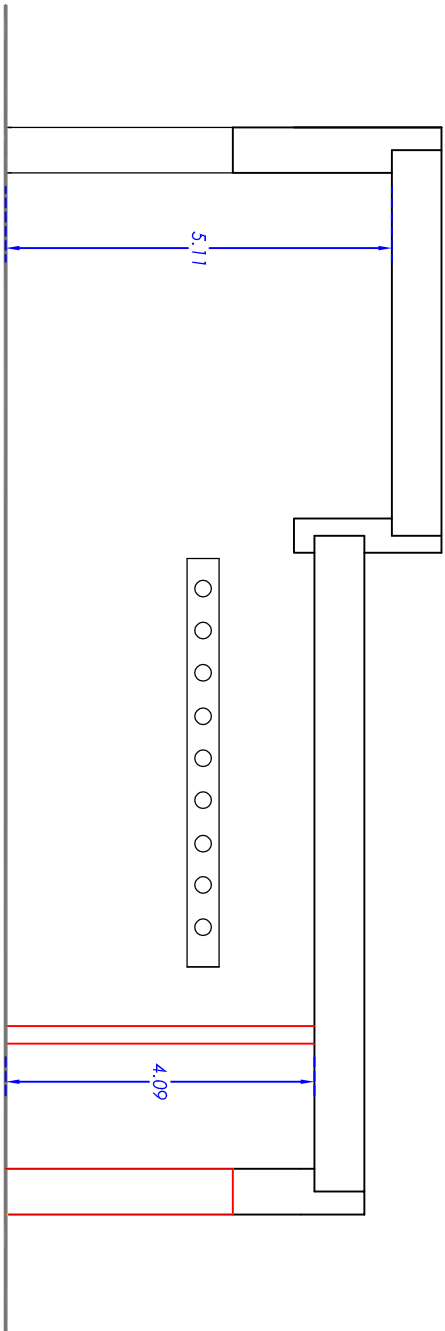

Section X - X  
scale 1:100

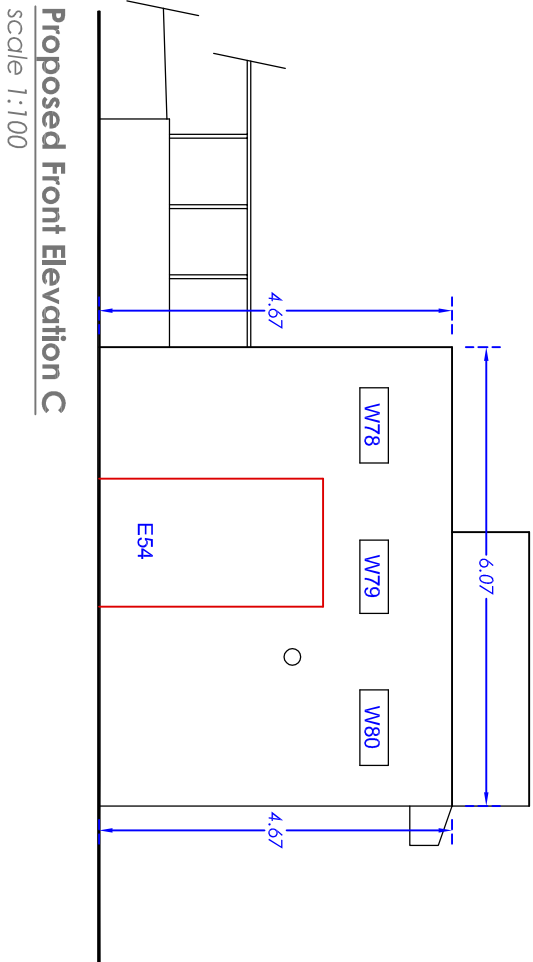

Proposed Front Elevation C  
scale 1:100

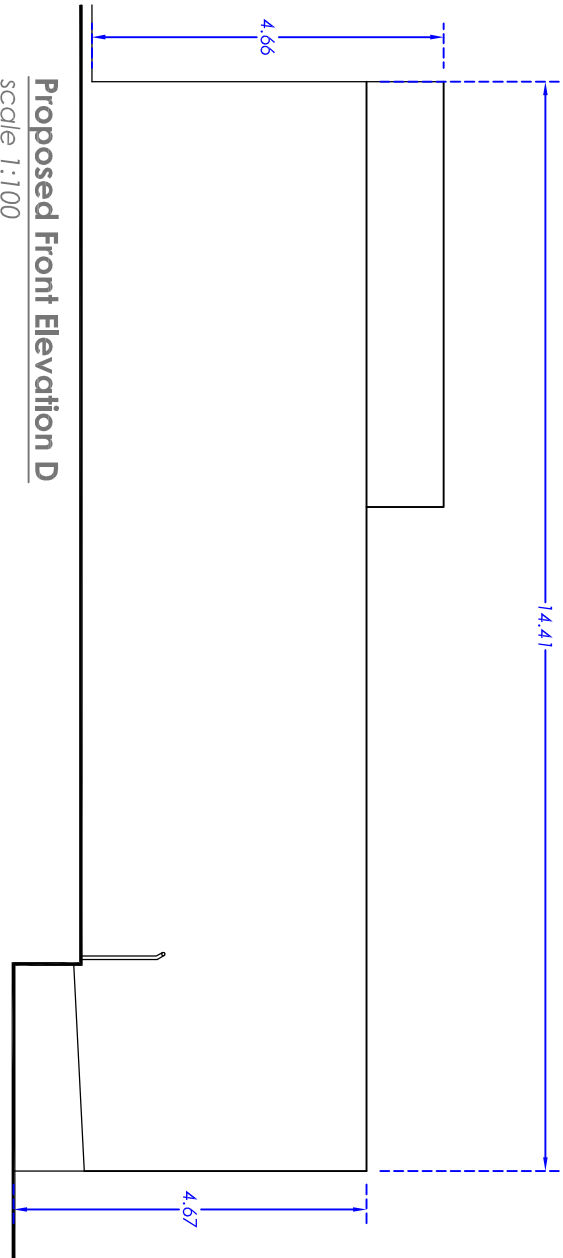

Proposed Front Elevation D  
scale 1:100

<p><b>Prof. Ruben Paul Borg</b> B.E.&amp;A.(Hons.)(Melb.), Spec.Struct.Eng.(Milan), Ph.D.(Sheffield) Eur.Eng., C.Eng, MICE, C.Env., MED, MCT, MCS, MASCE, A.&amp;C.E</p>			<p>Address: 25, TRIO LUGI BILLION, PEMBROKE PARK-1372 Tel: +356 21375245 E-Mail ruben.p.borg@gmail.com</p> <p>Mob: +356 79055680</p>			<p>Project: Proposed Internal Alterations Xrobb I-Ghagin Nature Park</p> <p>Project Ref. No.: 07.2015</p>			<p>Drawing Title: Block B - Plans, Section &amp; Elevation</p> <p>Drawn By: MM</p> <p>Checked By: RPB</p> <p>Scale: 1:100 on A2</p> <p>Dwg. No.: D03</p>		
--	--	--	--	--	--	---	--	--	--	--	--