



Block Plan

scale 1:2000

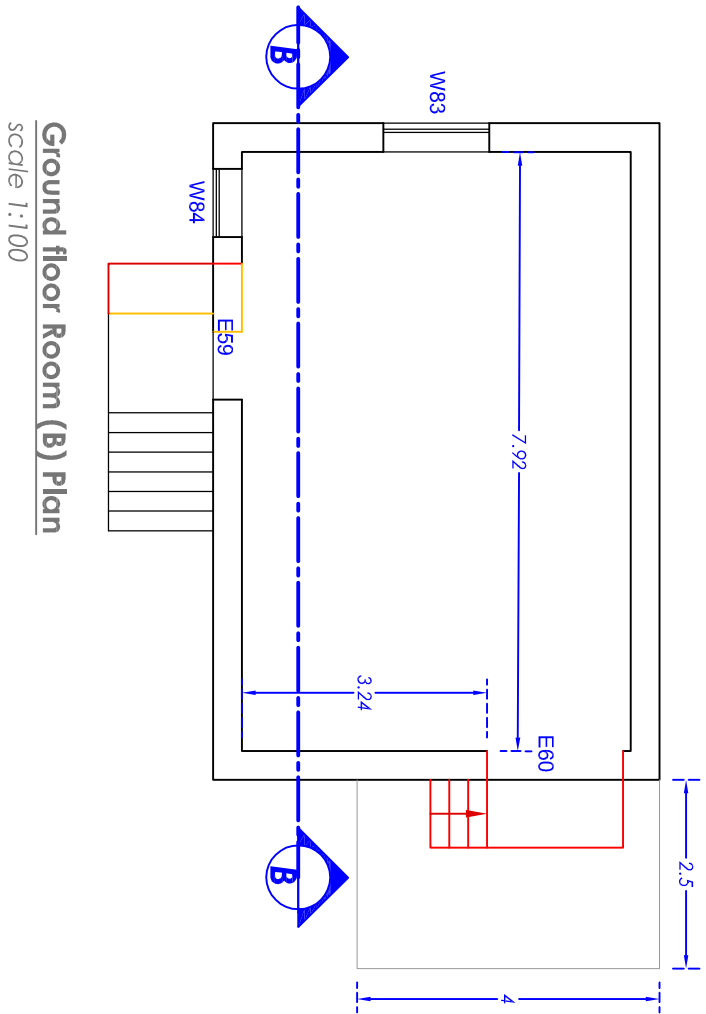


Ground floor Room (B) Plan

scale 1:100

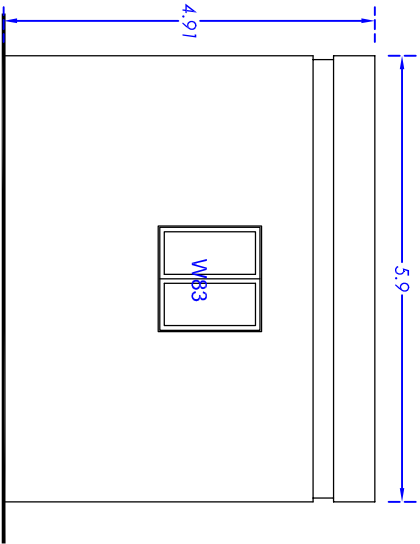


Side Elevation

scale 1:100

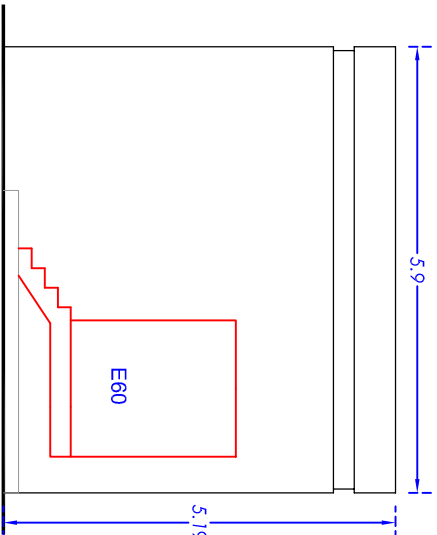


Side Elevation

scale 1:100

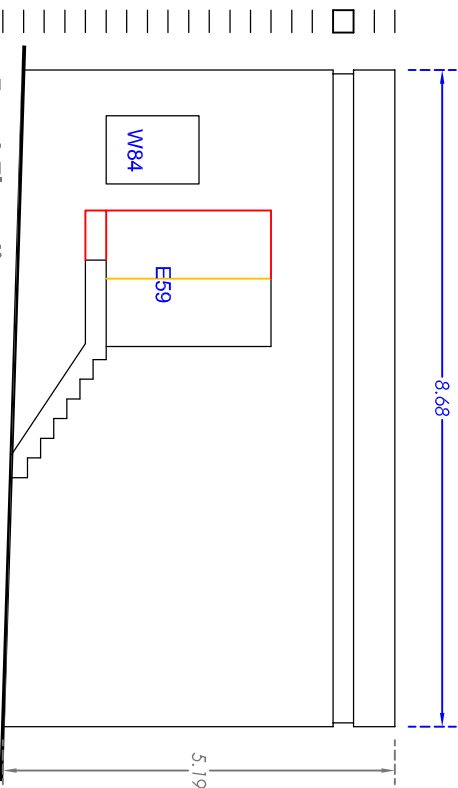


Front Elevation

scale 1:100

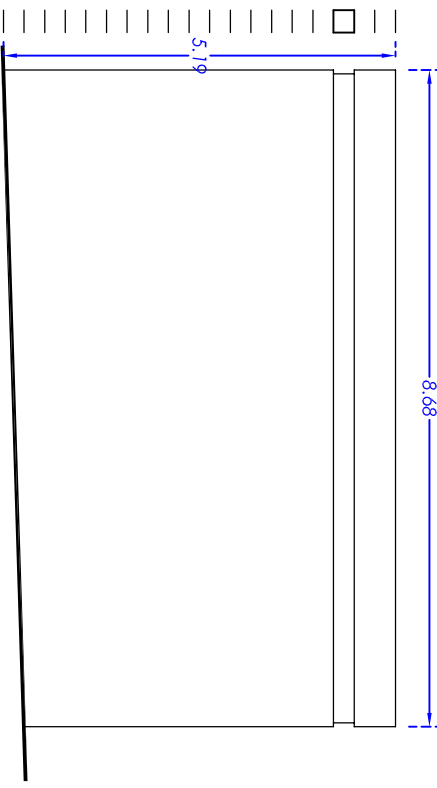

Back Elevation

scale 1:100

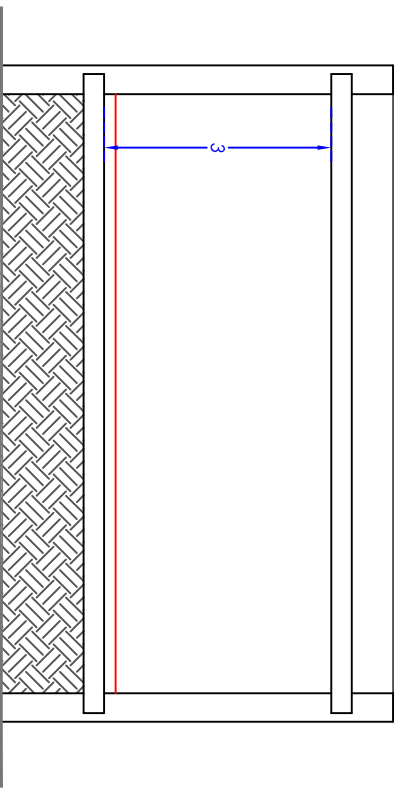

Section B - B

scale 1:100

Drawing Title:
Outbuildings - Plans, Section & Elevation

Project:
Xrobb I-Ghagin Nature Park

Project Ref. No.:
07.2015

Date:
12-01-2020

Drawn By:
OB

Checked By:
RPB

Scale:
1:100
on A2

Dwg. No.:
D05

Prof. Perit Ruben Paul Borg

B.E.&A.(Hons.)(Melit.), Spec.Struct.Eng.(Milan), Ph.D.(Sheffield)
Eur.Ing., C.Eng, MICE, C.Env., MIED, MICT, MCS, MASCE, A.&C.E

Address:
25, TRIQ LUIGI BILLION,
PEMBROKE PBK-1372

Tel:
+356 21375245
E-Mail
ruben.p.borg@gmail.com

Mob:
+356 79055680