

General Notes and Legends

- Important Notes:**
1. Position of plumbing outlets should be coordinated with architect's sanitary ware details.
 2. This drawing represents only the pipework routes and plant location, for detailed installation please refer to schematics.

LEGEND

	Solenoid Valve
	Pressure Reducer
	Gate Valve
	Pressure Release Valve
	BIB Tap
	Instantaneous Water Heater
	Main Water
	Domestic Hot Water
	Domestic Cold Water

-	-	-	-
-	-	-	-
-	-	-	-
-	-	-	-

CAMILLERI & CUSCHIERI
CONSULTING ENGINEERS

Design Center, Level 2, Tower Road, Swatara,
Sikrikara, Harare, Zimbabwe 8012
+356 21220431 | 21220431
info@camillerianduscieri.com | www.camillerianduscieri.com

40 Years

Project Name & Address:

Nature Trust
Xrobb L-Ghagin

THIS DRAWING IS CONFIDENTIAL AND IS THE PROPERTY OF CAMILLERI & CUSCHIERI CONSULTING ENGINEERS. IT MUST NOT BE DISCLOSED TO A THIRD PARTY, COPIED OR LENT, WITHOUT THE WRITTEN CONSENT OF CAMILLERI AND CUSCHIERI CONSULTING ENGINEERS.


Scale: 1:100	Revision No.: 00	Date: 09.09.20
-----------------	---------------------	-------------------

Job No.: 20.032	Drawing No.: NT-XG.PLB.R.01
--------------------	--------------------------------

Drawn By: *Nayana Abela* | Checked By:

Position:
Roof

Service:
Plumbing Installation Layout

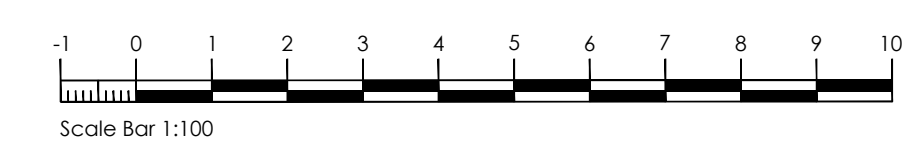

Proposed Roof Level
scale 1:100

A1 PLEASE DO NOT SCALE FROM THE DRAWING