


Set of 3
nursing/
breeding
avaries

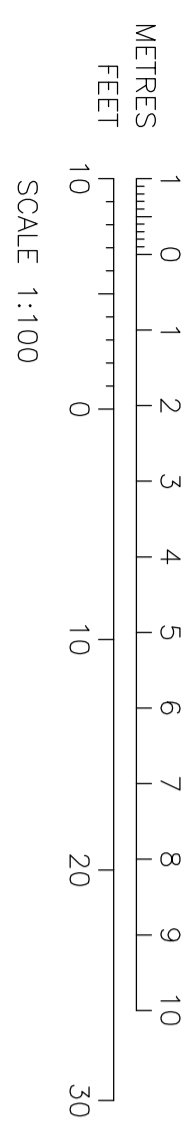

Plan
scale 1:100

<p>Prof. Perit Ruben Paul Borg B.E.&A.(Hons.)(Melt.), Spec.Struct.Eng.(Milan), Ph.D.(Sheffield) Eur.Eng., C.Eng, MICE, C.Env., MIED, MICT, MCS, MASCE, A.&C.E</p>		<p>Address: 25, TRIQ LUIGI BILLION, PEMBROKE PARK-1372 Tel: +356 21375245 E-Mail: ruben.pborg@gmail.com</p>		<p>Max: +356 79055680</p>	
<p>Project: Xrobb I-Ghagin</p>		<p>Drawing Title: Column Plan</p>			
<p>Project Ref. No.: 07.2015</p>		<p>Date: 11-05-2020</p>		<p>Drawn By: OB</p>	
				<p>Checked By: RPB</p>	
				<p>Scale: 1:100 on A2</p>	
				<p>Dwg. No.: D 04</p>	