



Section A-A
Scale 1:50

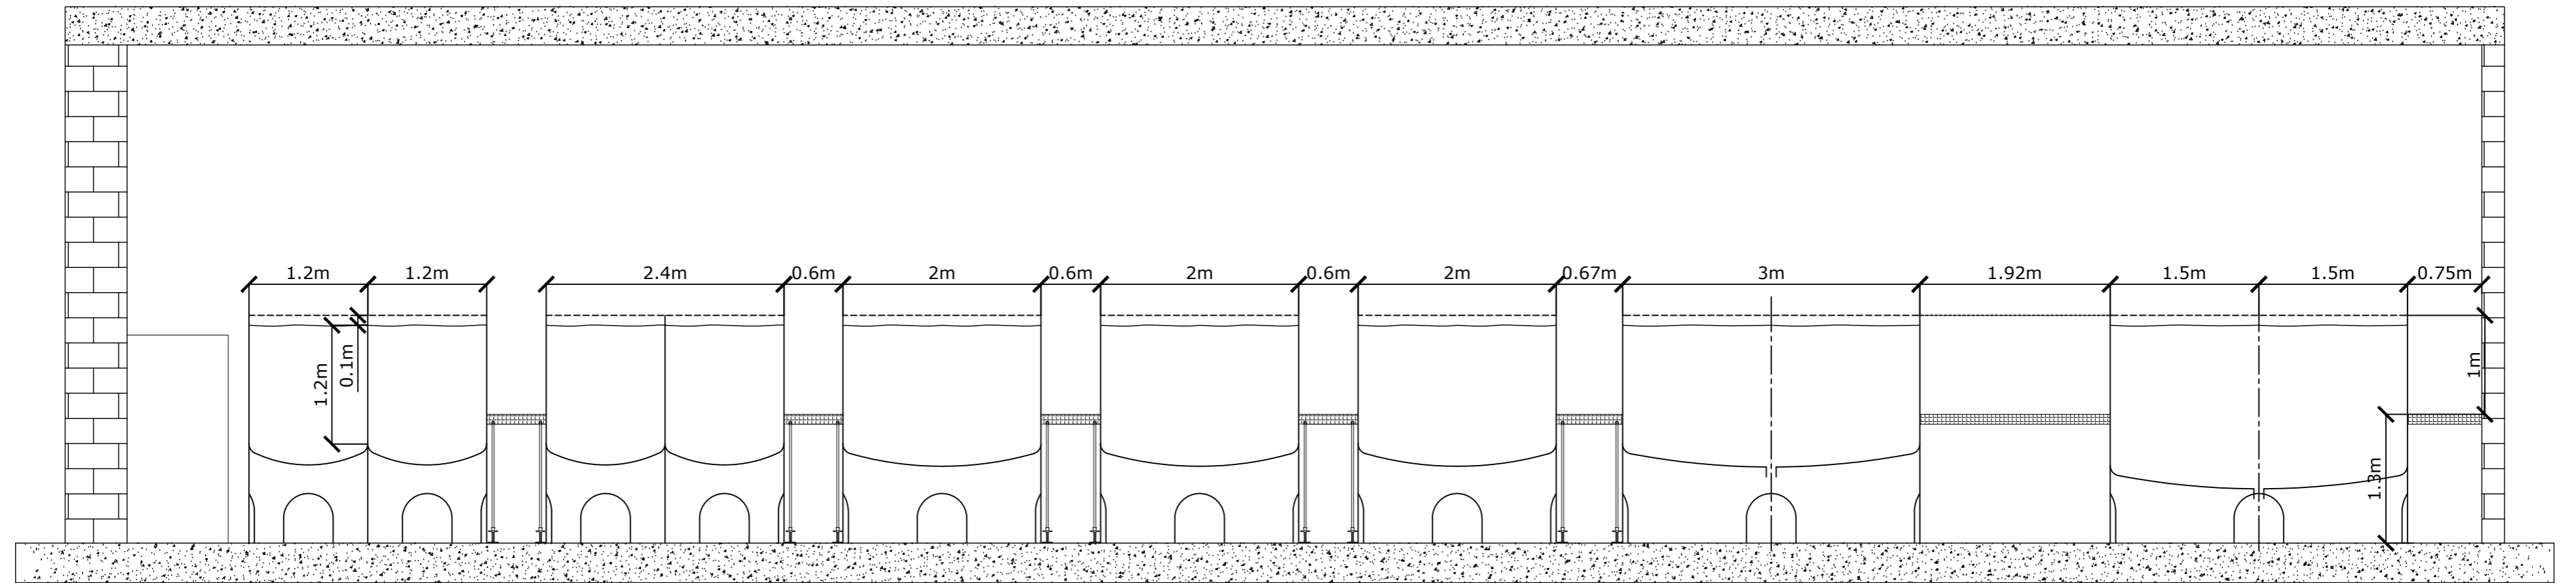

Section B-B
Scale 1:50

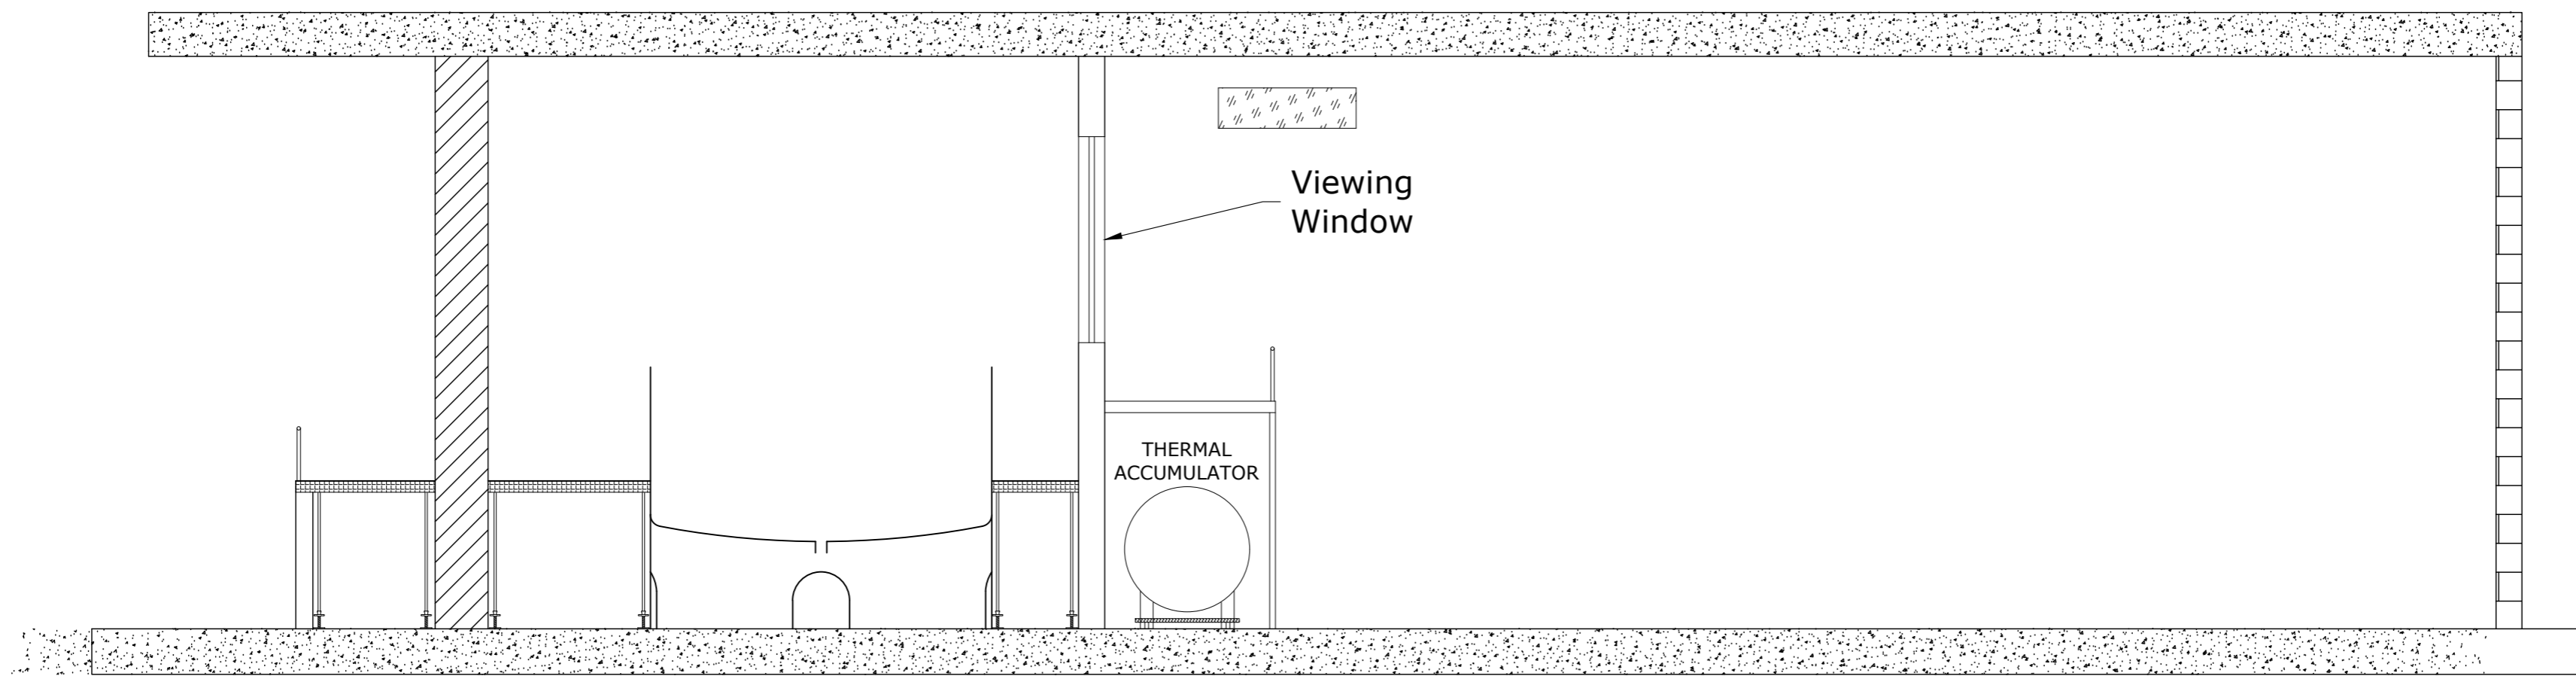

A2 PLEASE DO NOT SCALE FROM THE DRAWING

NOTE:

This Drawing is being issued for information purposes only as this does not fall under the scope of the M&E tender.


-	-	-	-
-	-	-	-
-	-	-	-
-	-	-	-

Scale: N/A	Revision No.: 00	Date: 31.08.20
Job No.: 20.032	Drawing No.: NT-XG.PLT.AS.02	
Drawn By: <i>Waqar Abdal</i>	Checked By:	

Position: As Shown	THIS DRAWING IS CONFIDENTIAL AND IS THE PROPERTY OF CAMILLERI & CUSCHIERI CONSULTING ENGINEERS. IT MUST NOT BE DISCLOSED TO A THIRD PARTY, COPIED OR LENT, WITHOUT THE WRITTEN CONSENT OF CAMILLERI AND CUSCHIERI CONSULTING ENGINEERS.
Service: Platform Details	

Project Name & Address:

Nature Trust
Xrobb L-Ghagin

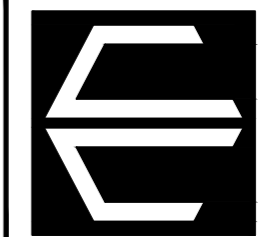

CAMILLERI & CUSCHIERI
CONSULTING ENGINEERS
Design Center, Level 2, Tower Road, Swatar,
Birkirkara, Malta BKR 4012
+356 21220431
info@camilleriandcuschieri.com
www.camilleriandcuschieri.com

40 Years