

General Notes and Legends

- Important Notes:**
1. Position of plumbing outlets should be coordinated with architect's sanitary ware details.
  2. This drawing represents only the pipework routes and plant location, for detailed installation please refer to schematics.

**LEGEND**

	Solenoid Valve
	Pressure Reducer
	Gate Valve
	Pressure Release Valve
	BIB Tap
	Instantaneous Water Heater
	Main Water
	Domestic Hot Water
	Domestic Cold Water

-	-	-	-
-	-	-	-
-	-	-	-
-	-	-	-

**CAMILLERI & CUSCHIERI**  
CONSULTING ENGINEERS  
Design Center, Level 2, Tower Road, Swatar,  
Birkirkara, Malta - BKR 4012  
+356 21220431 BKR +356 79220431  
info@camillerianduscuscheri.com  
www.camillerianduscuscheri.com

Project Name & Address:  
**Nature Trust**  
**Xrobb L-Ghagin**

THIS DRAWING IS CONFIDENTIAL AND IS THE PROPERTY OF CAMILLERI & CUSCHIERI CONSULTING ENGINEERS. IT MUST NOT BE DISCLOSED TO A THIRD PARTY, COPIED OR LENT, WITHOUT THE WRITTEN CONSENT OF CAMILLERI AND CUSCHIERI CONSULTING ENGINEERS.


Scale: 1:100	Revision No.: 00	Date: 09.09.20
-----------------	---------------------	-------------------

Job No.: 20.032	Drawing No.: NT-XG.PLB.R.01
--------------------	--------------------------------

Drawn By: *Nurwan Abida* Checked By:

Position:  
Roof

Service:  
Plumbing Installation Layout

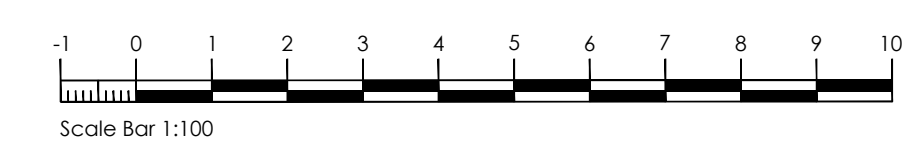

**A1** PLEASE DO NOT SCALE FROM THE DRAWING