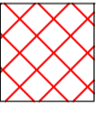

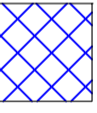
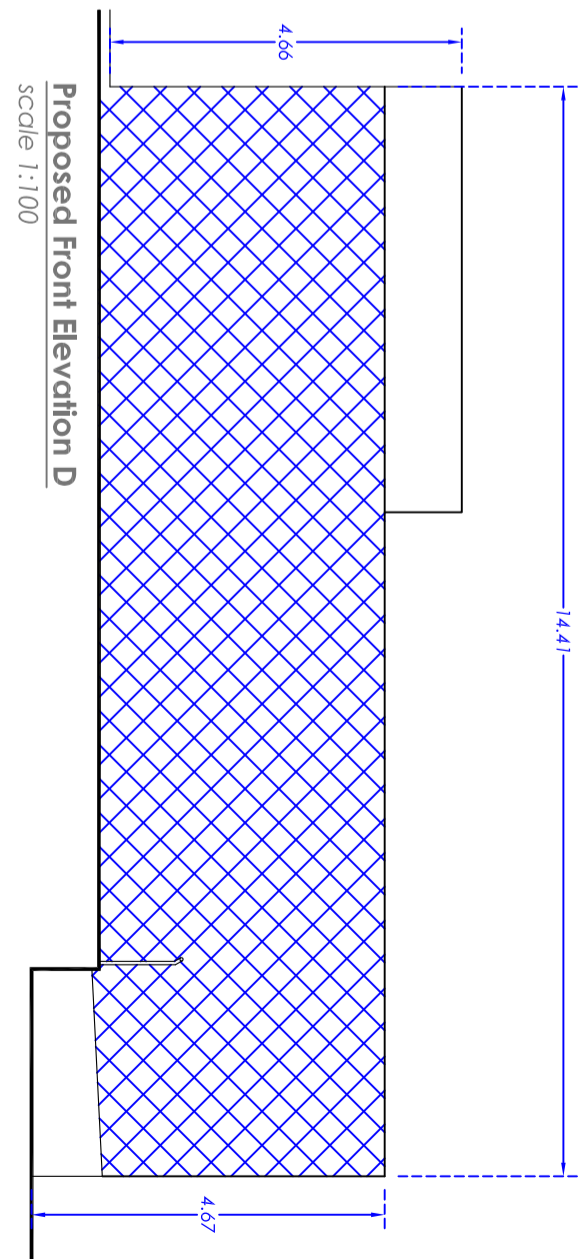
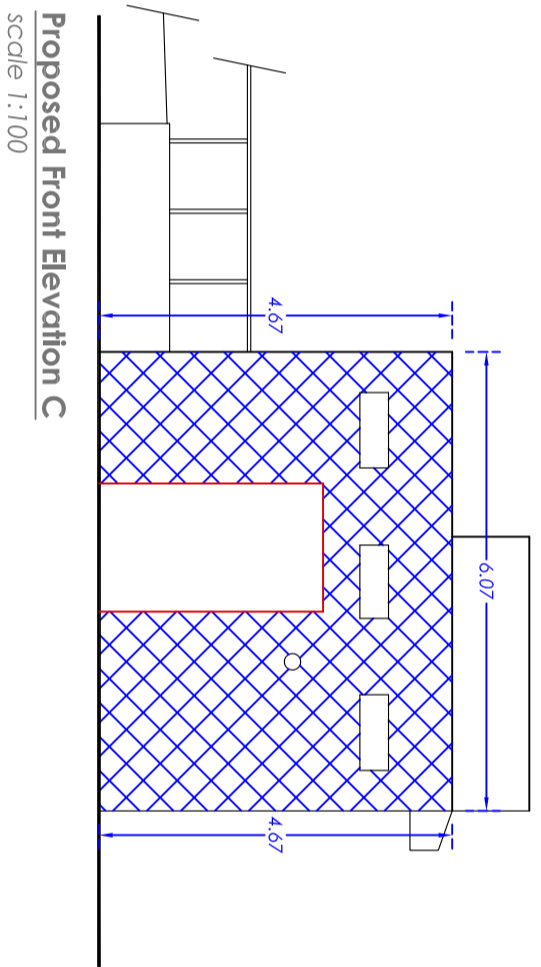
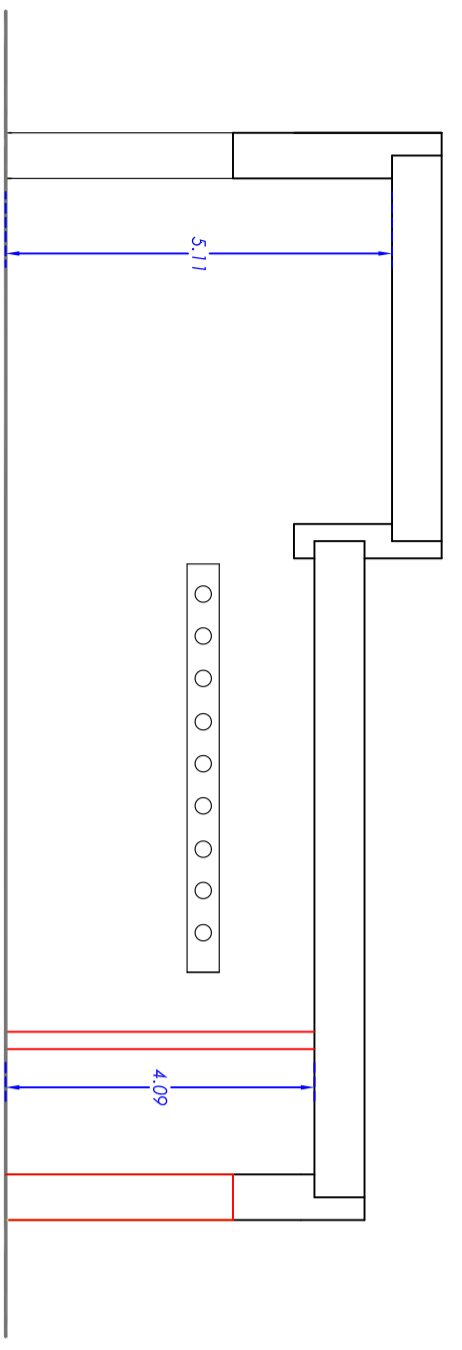
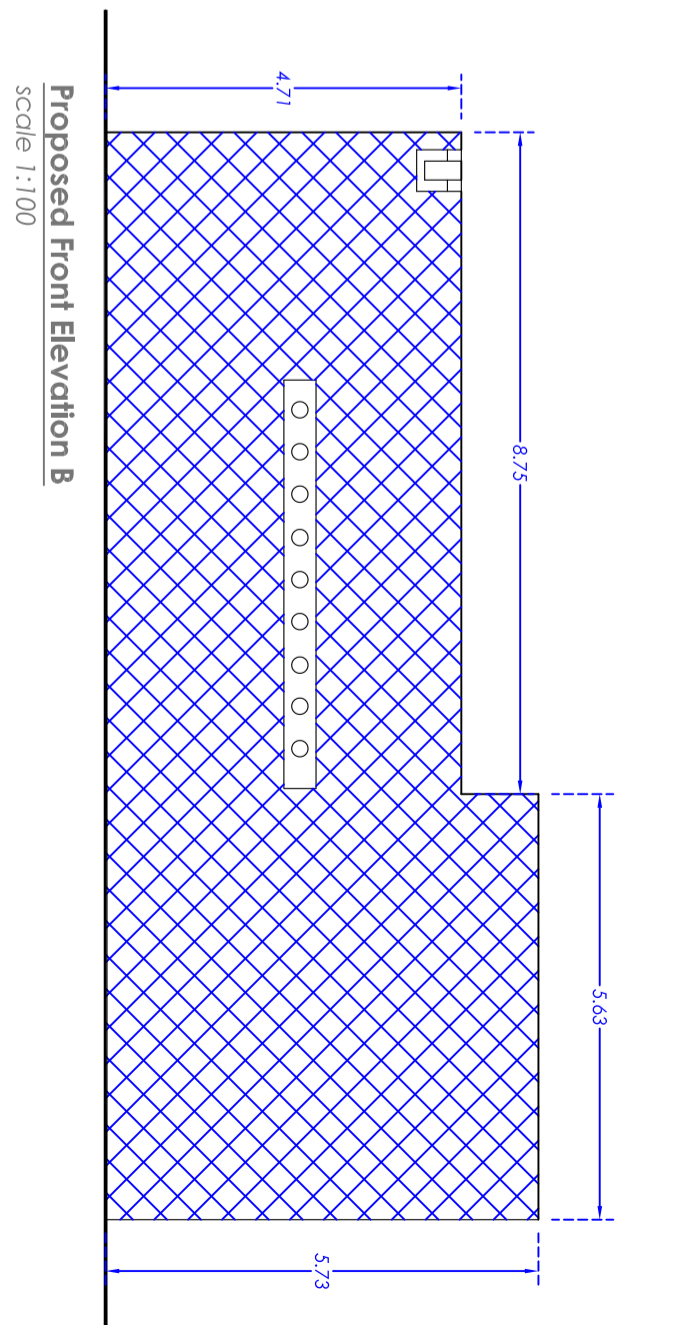
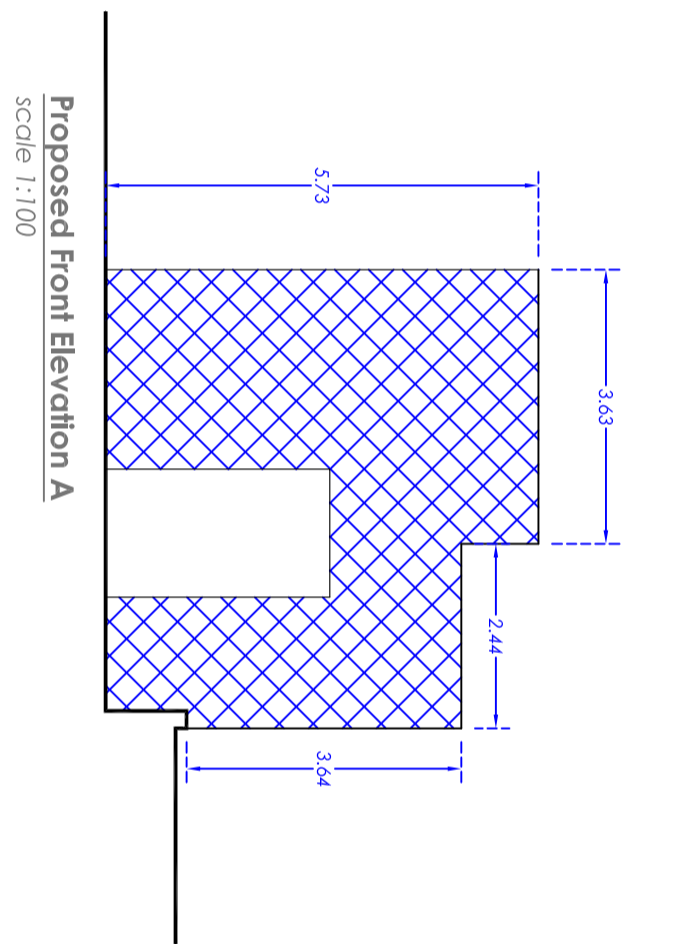
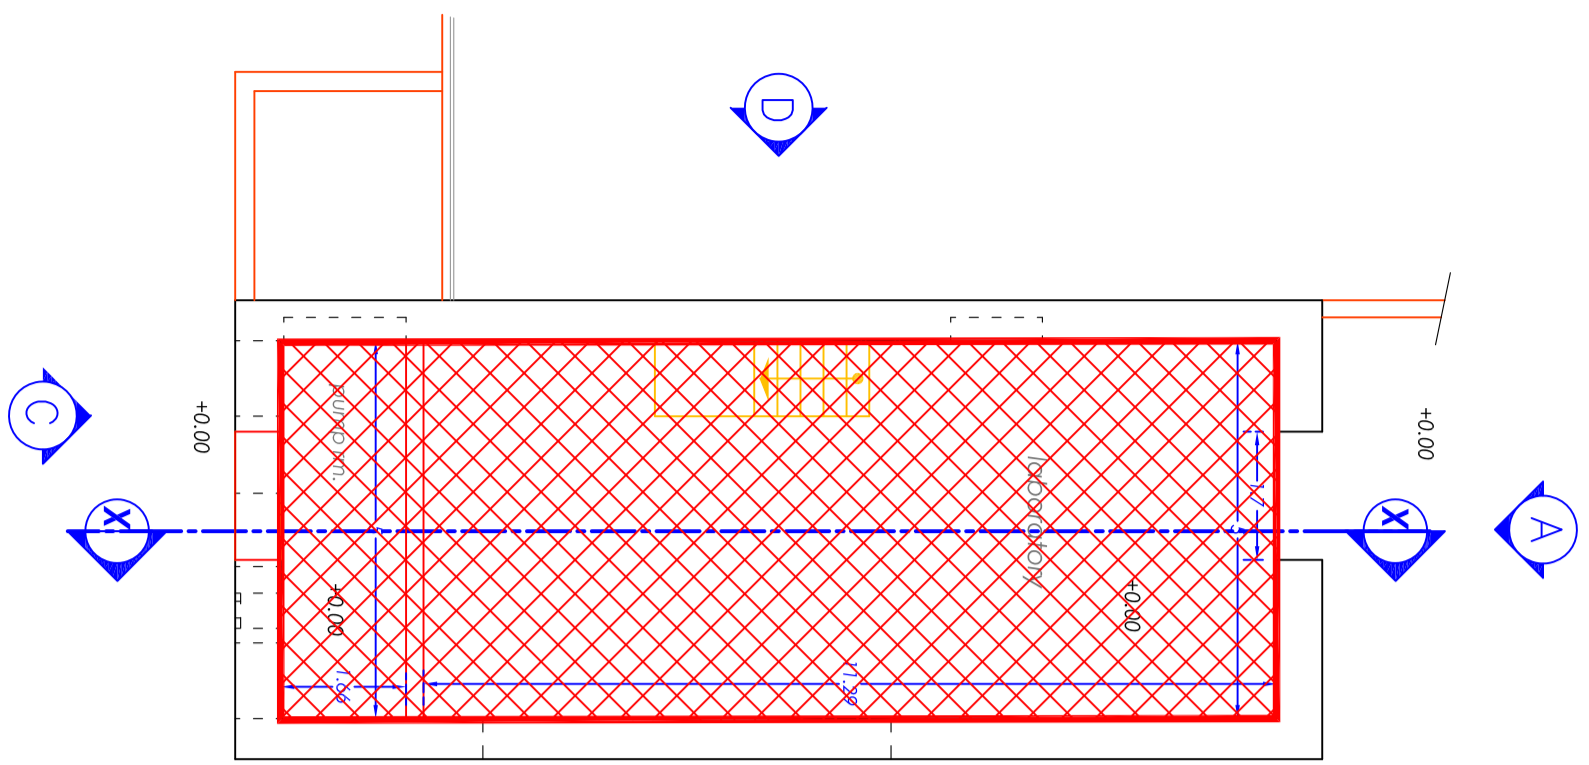


-  Floor tiles R11
-  High gloss paint
-  Rendered brickwork & outdoor high durable paint (Colour scheme is to match existing)



<p>Prof. Perit Ruben Paul Borg B.E.&A.(Hons.)(Mellit.), Spec.Struct.Eng.(Milan), Ph.D.(Sheffield) Eur.Eng., C.Eng, MICE, C.Env., MIED, MICT, MCS, MASCE, A.&C.E</p>		<p>Address: 25, TRIO LUIGI BILLION, PEMBROKE PK-1372 Tel: +356 21375245 E-Mail: ruben.p.borg@gmail.com</p>		<p>Mob: +356 79055680</p>	
<p>Project: Proposed Internal Alterations Xrobb I-Ghagin Nature Park</p>		<p>Drawing Title: Block B - Finishes</p>		<p>Drawn By: OB</p>	
<p>Project Ref. No.: 07.2015</p>		<p>Date: 29-07-2022</p>		<p>Checked By: RPB</p>	
<p>Scale: 1:100 on A2</p>		<p>Dwg. No.: D 03</p>			