




1 2 3 4 5 6 7 8 9 10 11 12 13

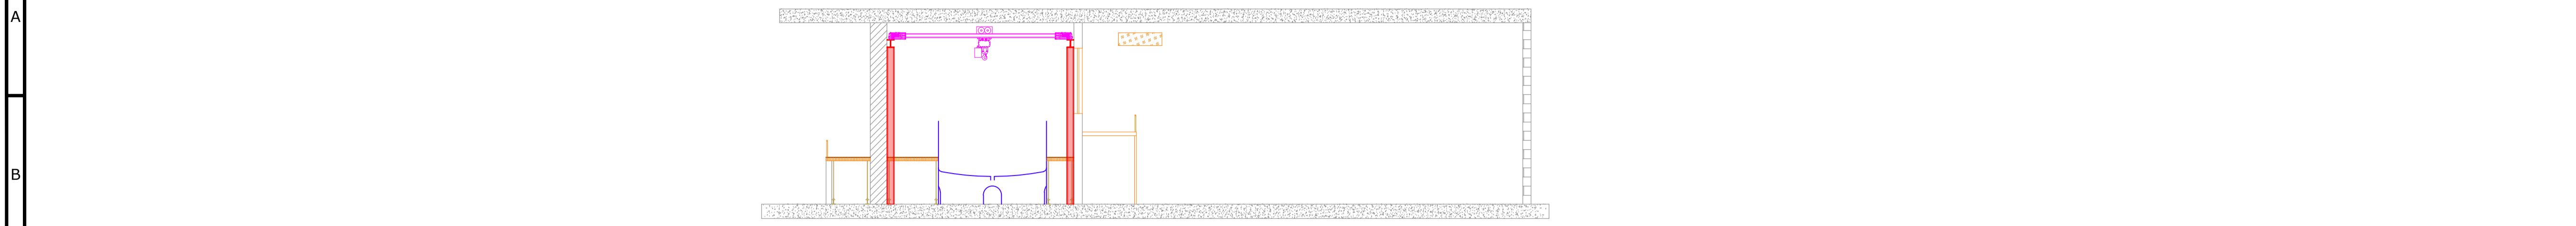


Section B-B

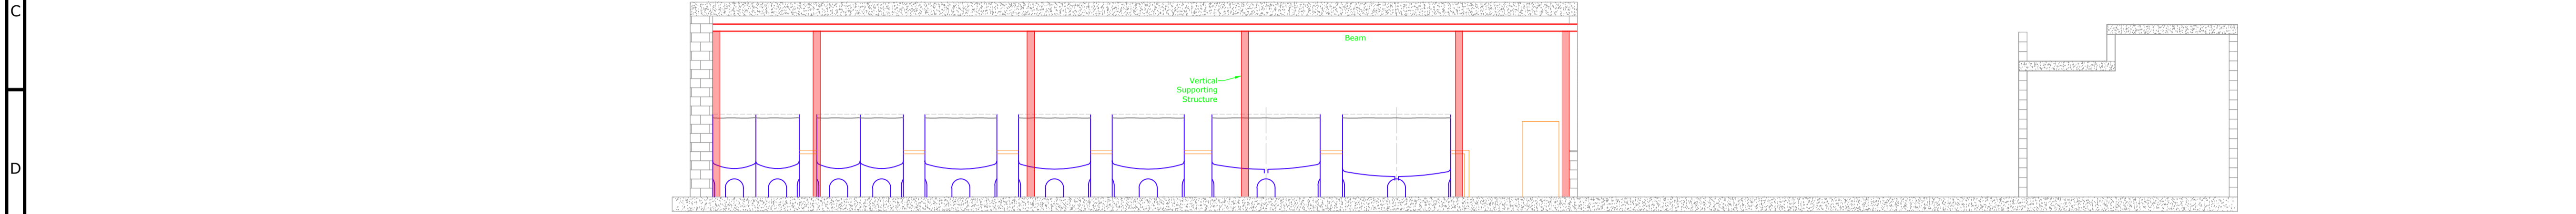

Section A-A

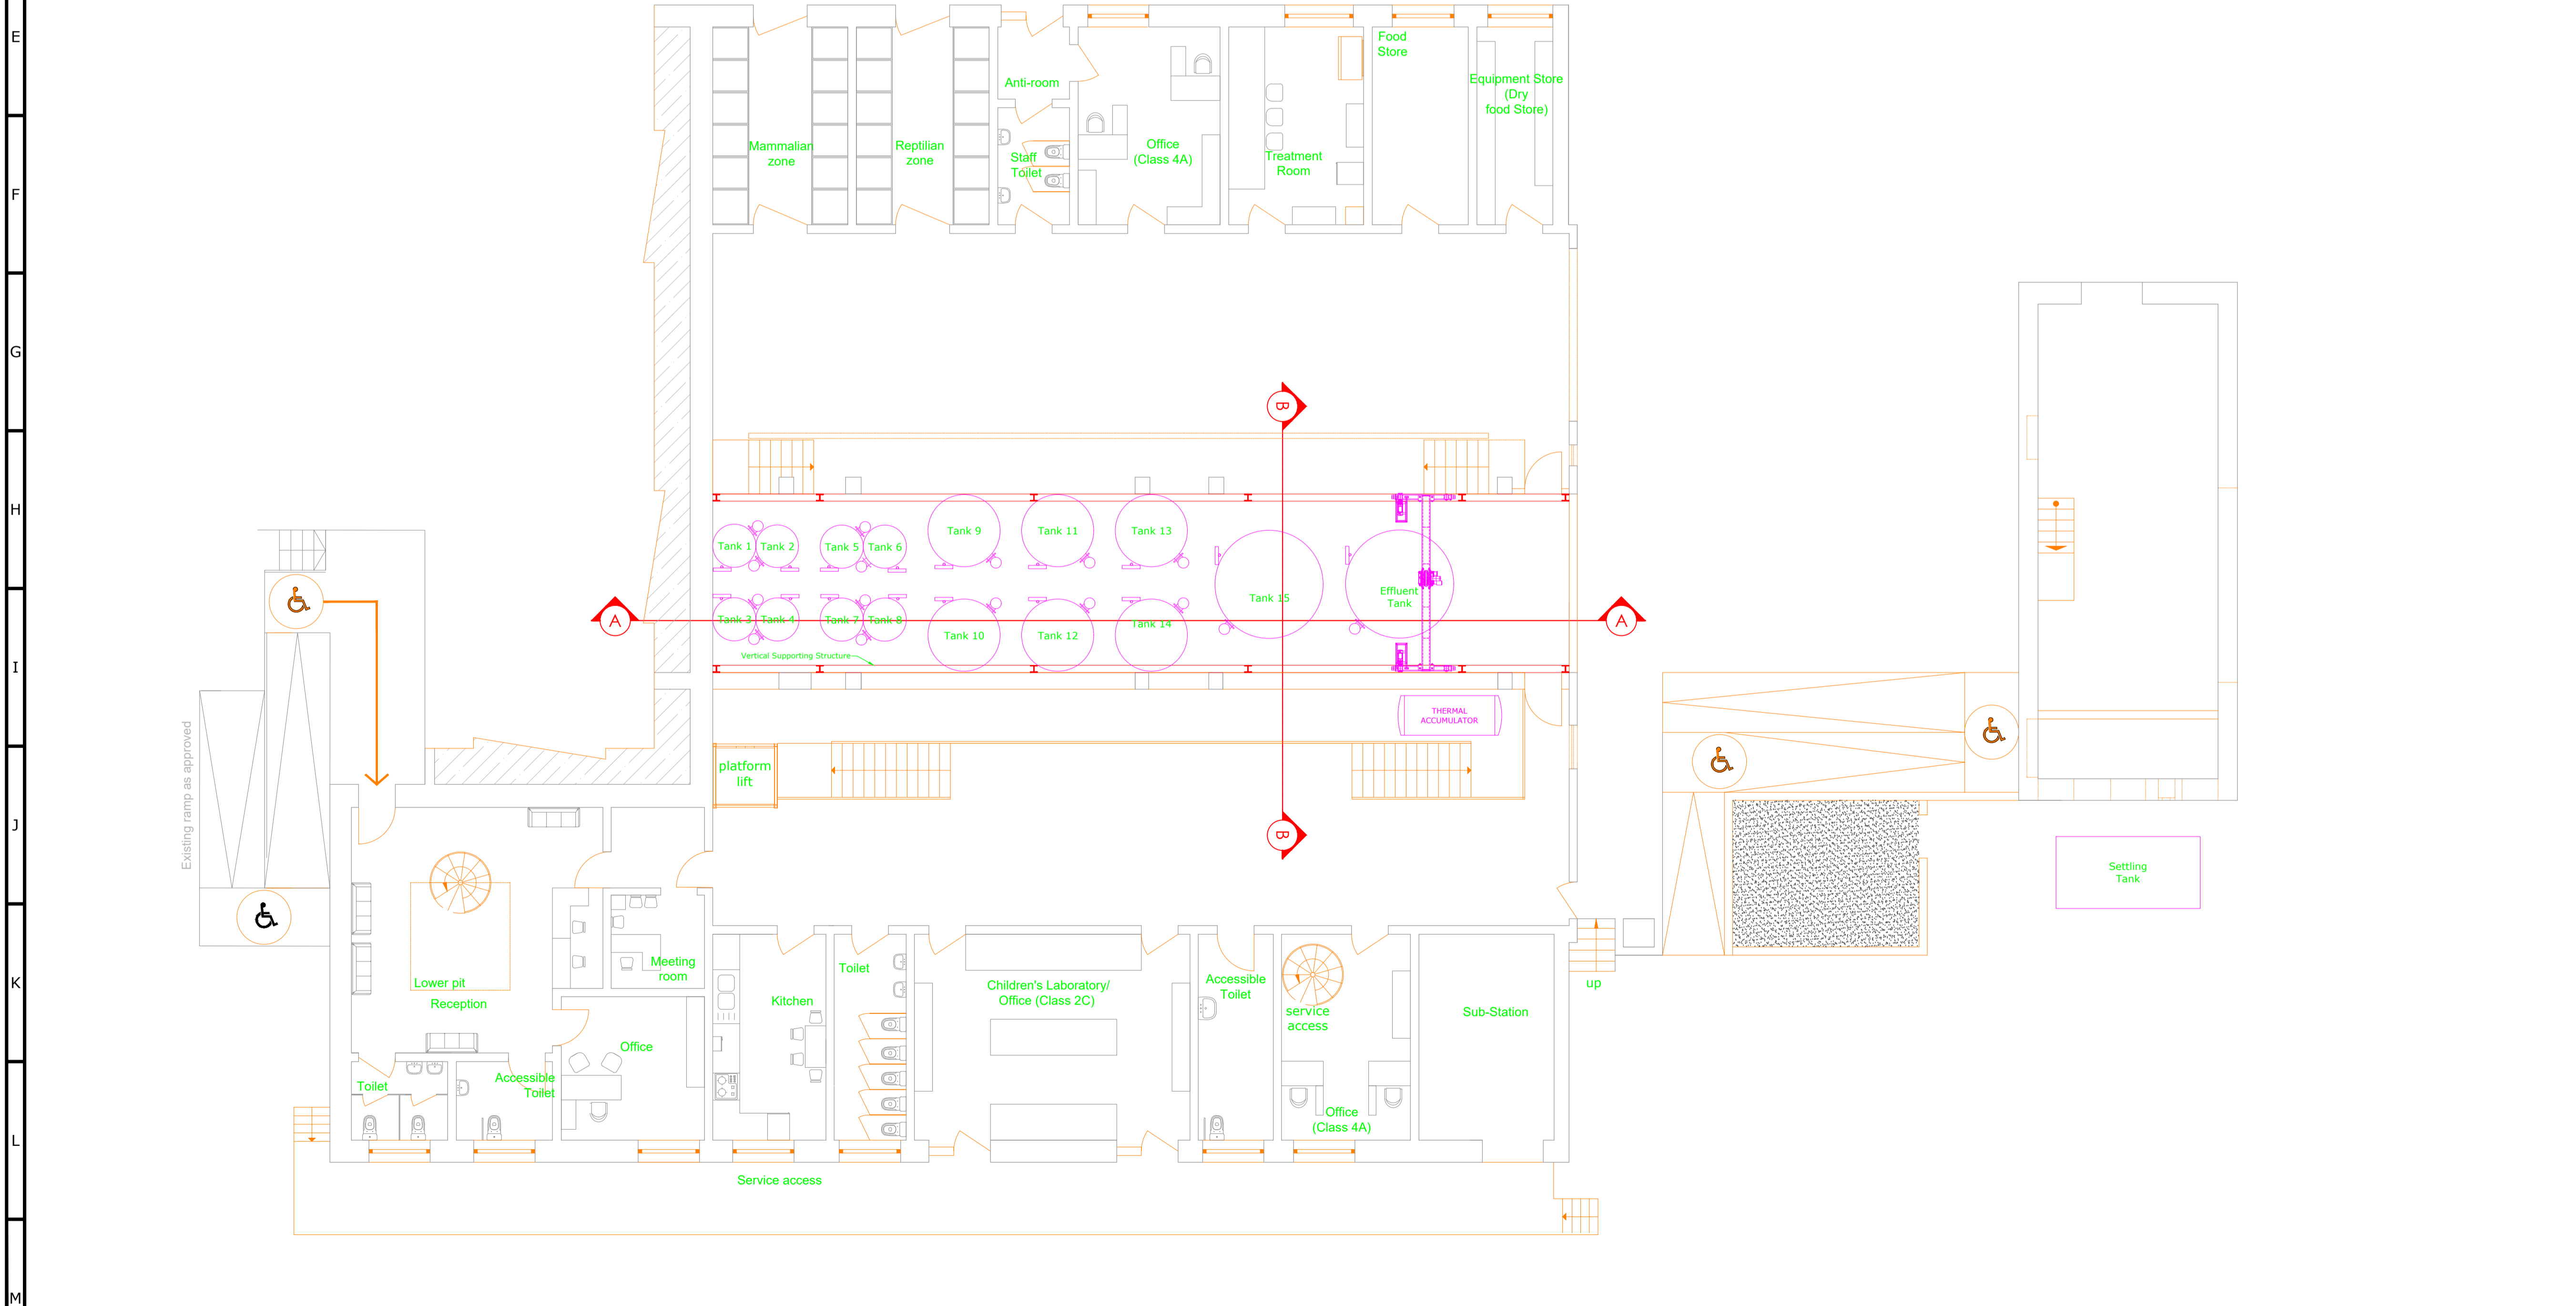

A1 PLEASE DO NOT SCALE FROM THE DRAWING

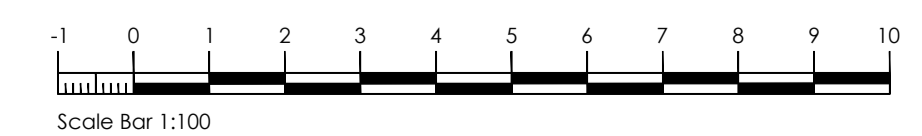

General Notes and Legends

- Note:-**
- Foundation bolts shall be carried out in the existing concrete floor and adequately leveled. Then, the vertical supporting structure shall be bolted to the foundation.
 - The vertical supporting structure of the overhead travelling crane shall be totally independent from the structure of the building.
 - The exact positioning of the vertical supports shall be coordinated on site according to studies carried out on the existing foundations and restrictions imposed by the positioning of the tanks which shall be serviced by the overhead crane.
 - Foundations to the steel columns of the Overhead crane shall be constructed in the existing concrete floor, without causing any damage to the existing column foundations or other structural elements and shall be as approved by the Architect and Civil Engineer in Charge of works.
 - The floor shall be reinstated to ensure uniformity with the remaining existing floor of the centre.
 - The vertical supporting structure shall be self-supporting and fully independent from the existing building structure.
 - It is to be ensured that no damages are carried out to the existing structure while carrying out the works on the respective foundations.

-	-	-	-
02	03.02.21	WA	Revised Layout
01	21.01.21	WA	Revised Layout

CAMILLERI & CUSCHIERI
CONSULTING ENGINEERS
Design Center, Level 2, Tower Road, Swatara,
Birkirkara, Malta - BKR 4012
+356 21220431 | +356 79220431
info@camillerianduscieri.com
www.camillerianduscieri.com

Project Name & Address:
Nature Trust
Xrobb L-Ghagin

THIS DRAWING IS CONFIDENTIAL AND IS THE PROPERTY OF CAMILLERI & CUSCHIERI CONSULTING ENGINEERS. IT MUST NOT BE DISCLOSED TO A THIRD PARTY, COPIED OR LENT, WITHOUT THE WRITTEN CONSENT OF CAMILLERI AND CUSCHIERI CONSULTING ENGINEERS.

Scale:	Revision No.:	Date:
1:100	02	15.10.20

Job No.:	Drawing No.:
20.032	NT-XG.OTC.01.01

Drawn By: **Warren Abela**
Checked By:

Position:
Ground Floor

Service:
Overhead Travelling Crane Detail