
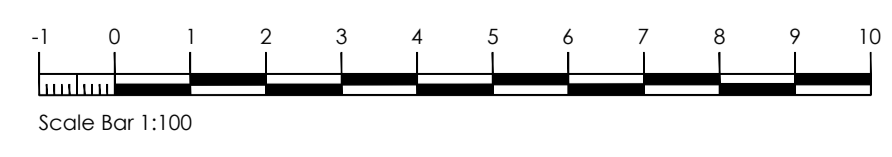
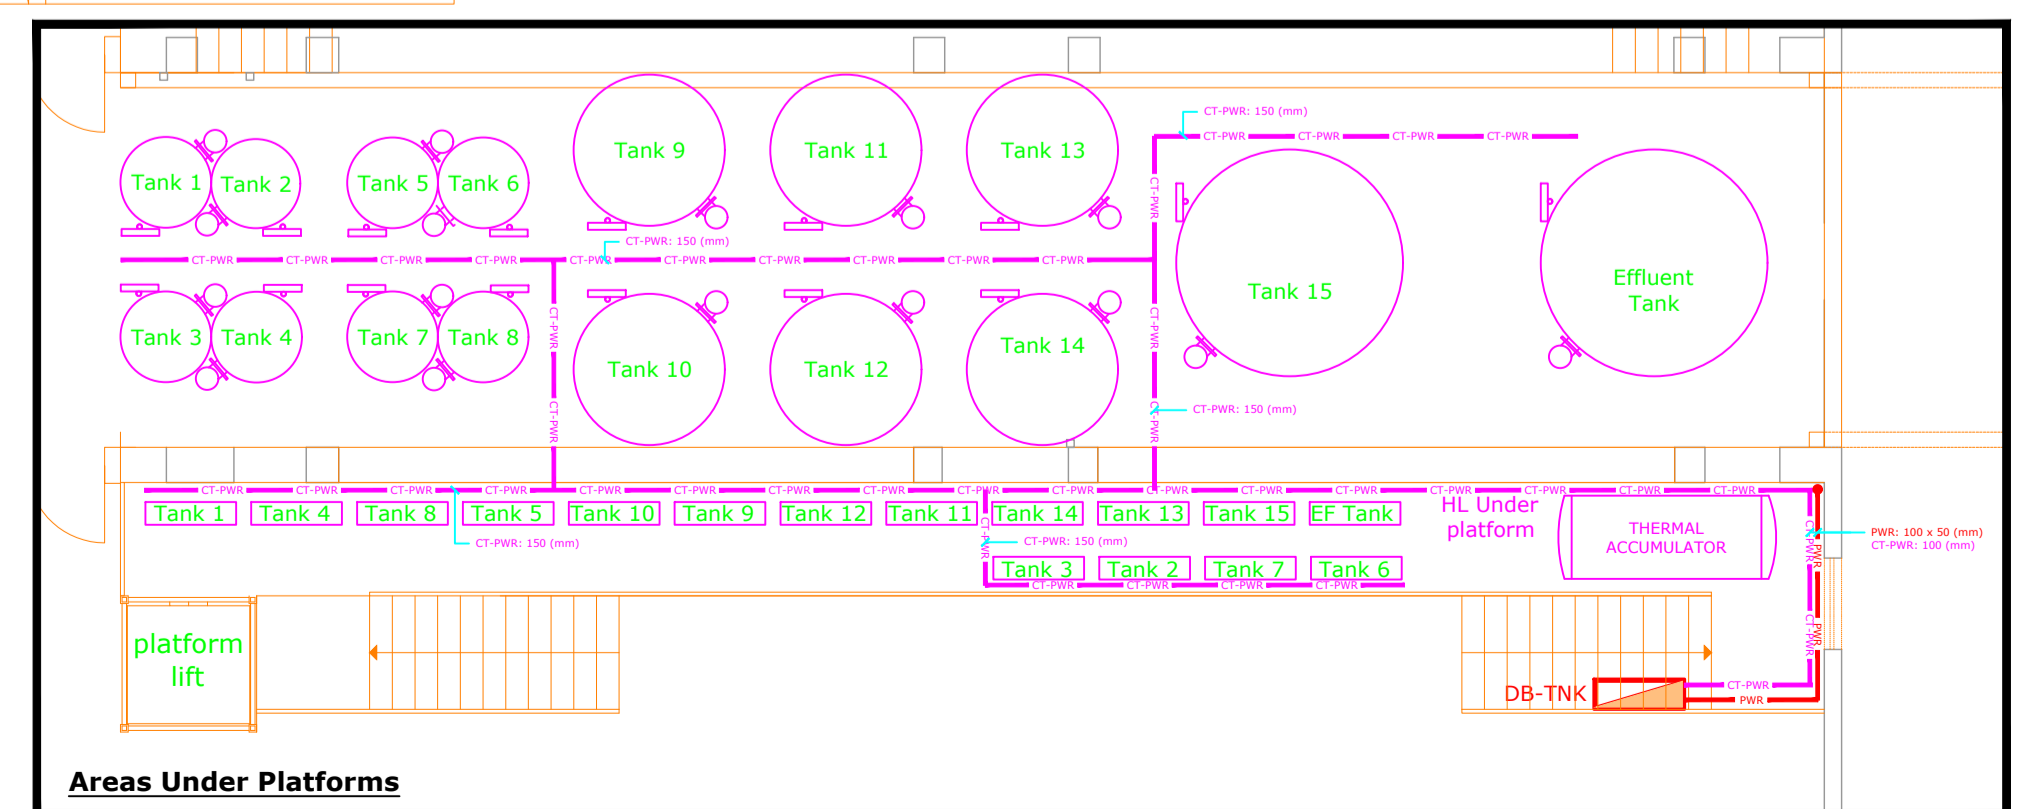


Legend:-

Green line	Galvanized Data Basket
Blue line	Galvanized ELV Trunking
Red line	Galvanized Power Trunking
Pink line	Cable Tray Power
Light blue line	Fibre Optic Cable Tray
Purple circle	Trunking Drop / Riser
Orange rectangle	Distribution Board
Pink rectangle	Ventilation Control Panel

General Notes and Legends

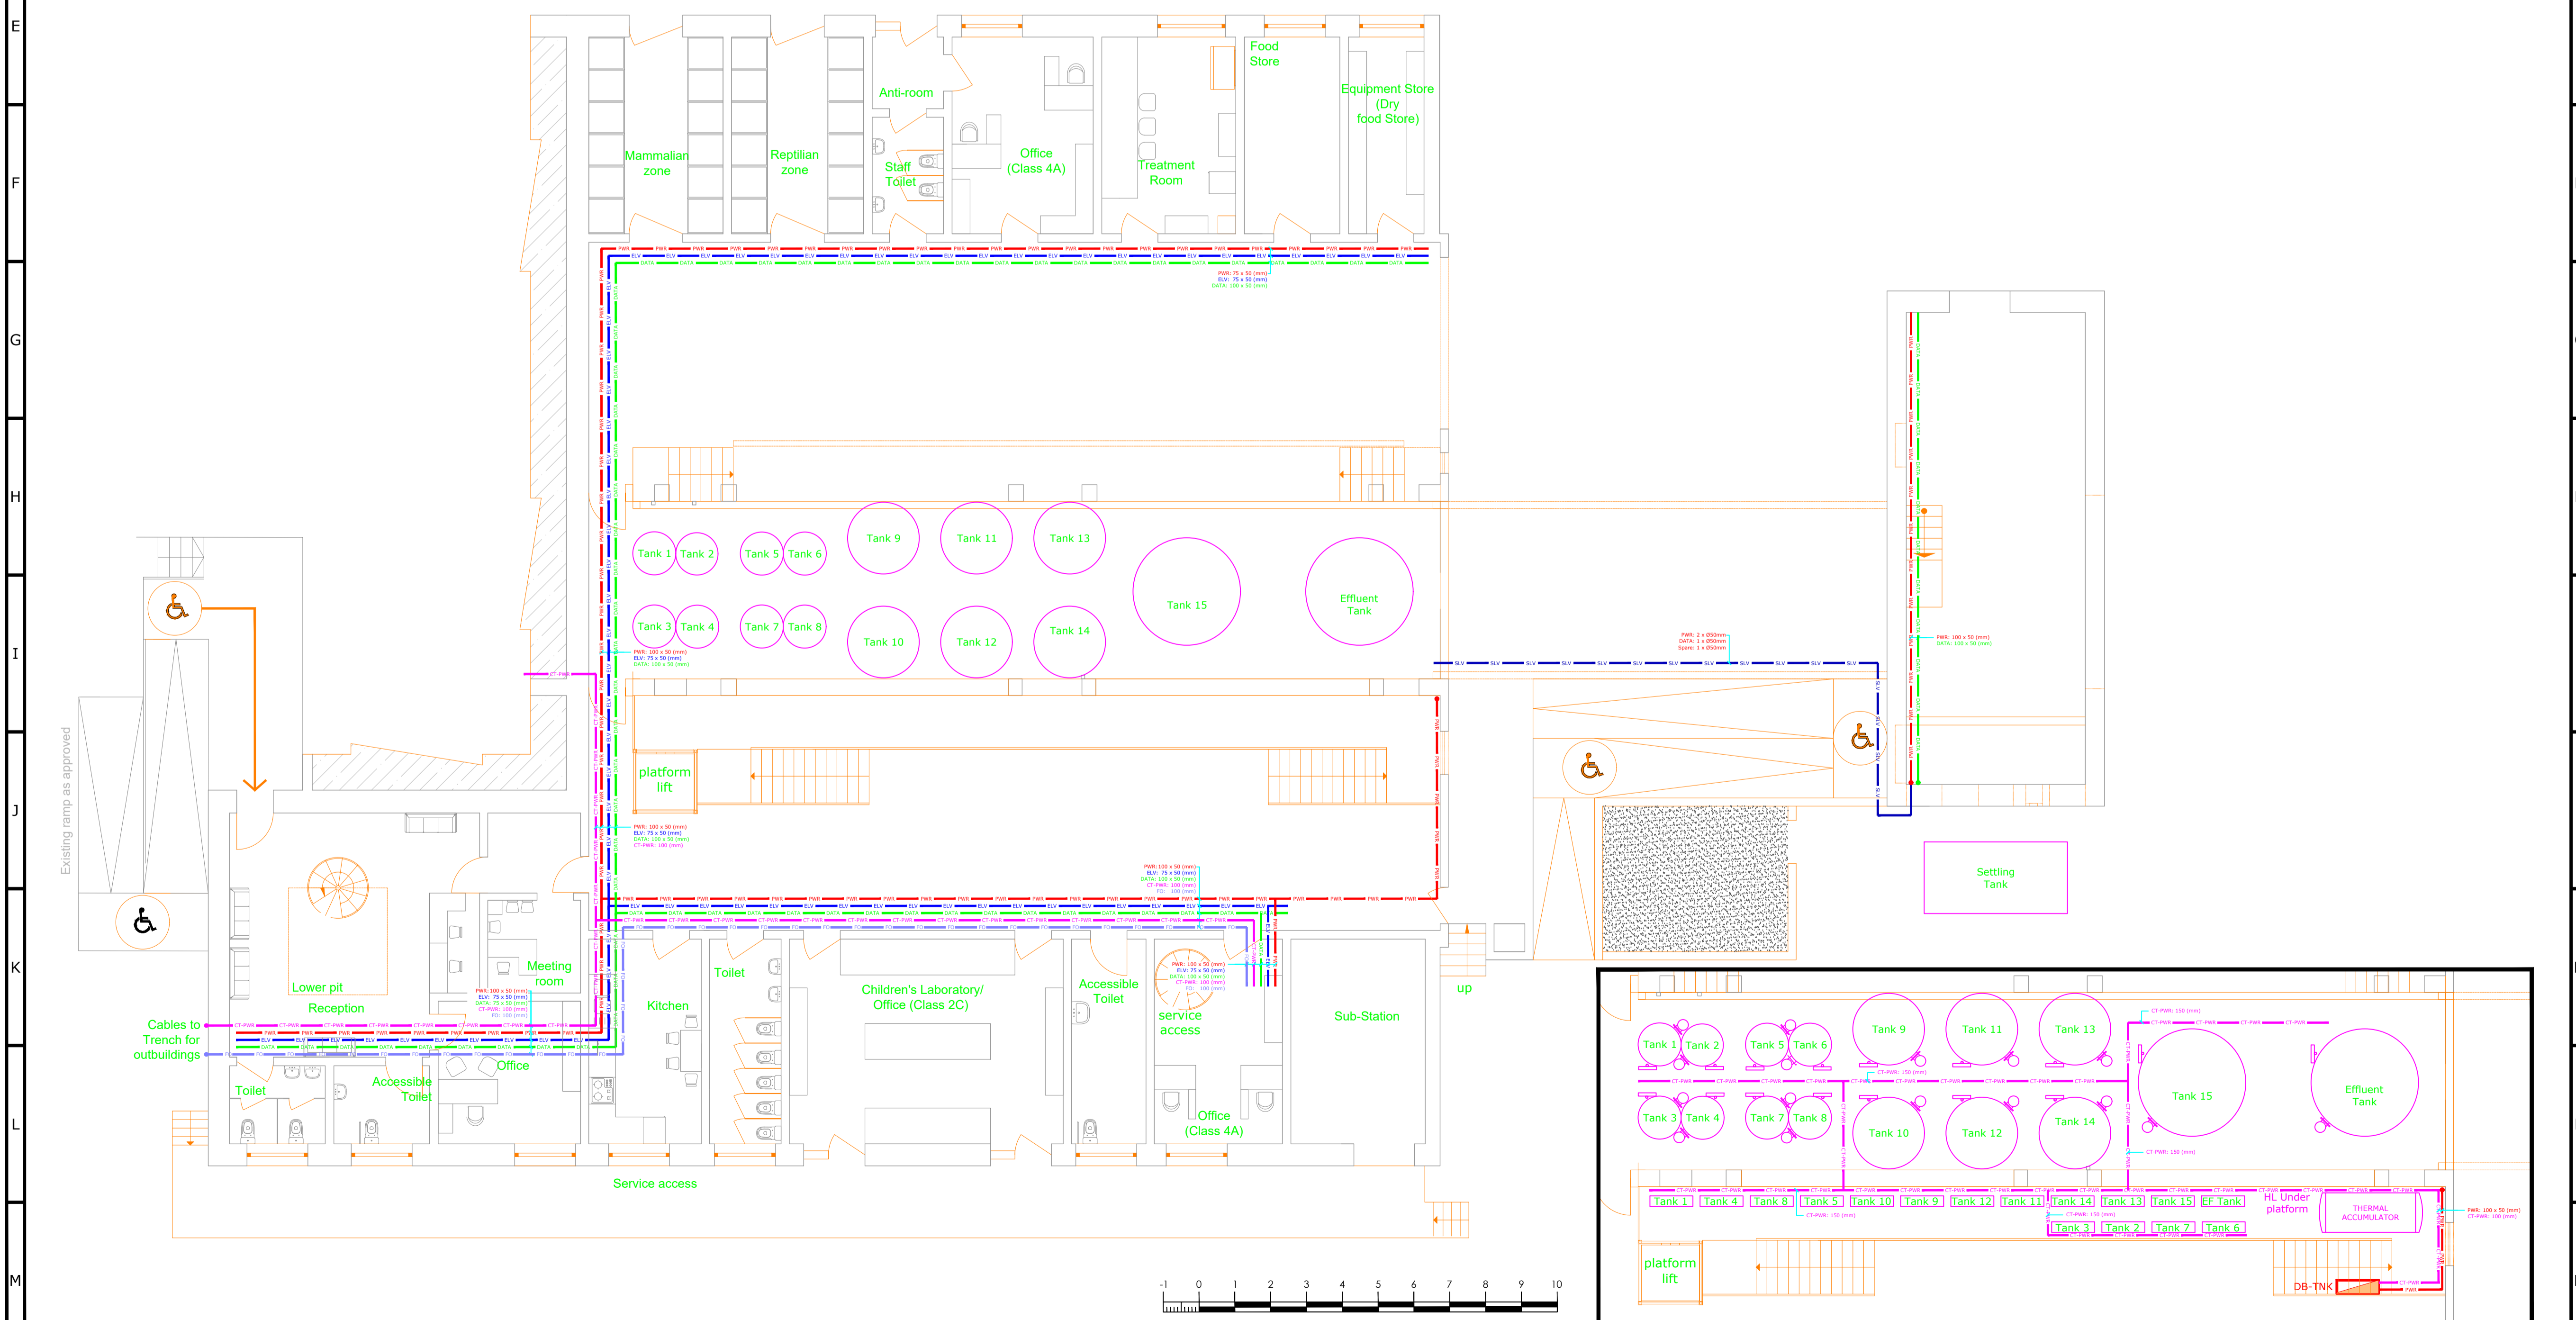

A1 PLEASE DO NOT SCALE FROM THE DRAWING

-	-	-	-
-	-	-	-
-	-	-	-
01	14.09.20	Revised	Revised Layout

CAMILLERI & CUSCHIERI
CONSULTING ENGINEERS
Design Center, Level 2, Tower Road, Swatara,
Birkirkara, Malta - BKR 4012
+356 21220431 | +356 99220431
info@camillerianduschieri.com
www.camillerianduschieri.com

Project Name & Address:
Nature Trust
Krobb L-Għajin

THIS DRAWING IS CONFIDENTIAL AND IS THE PROPERTY OF CAMILLERI & CUSCHIERI CONSULTING ENGINEERS. IT MUST NOT BE DISCLOSED TO A THIRD PARTY, COPIED OR LENT, WITHOUT THE WRITTEN CONSENT OF CAMILLERI AND CUSCHIERI CONSULTING ENGINEERS.

Scale:	Revision No.:	Date:
1:100	01	02.09.20

Job No.:	Drawing No.:
20.032	NT-XG.CCT.01.01

Drawn By:	Checked By:
<i>Nurwan Abida</i>	

Position:
Ground Floor

Service:
Cable Containment Installation Layout