



I HEB 140
I HEB 100

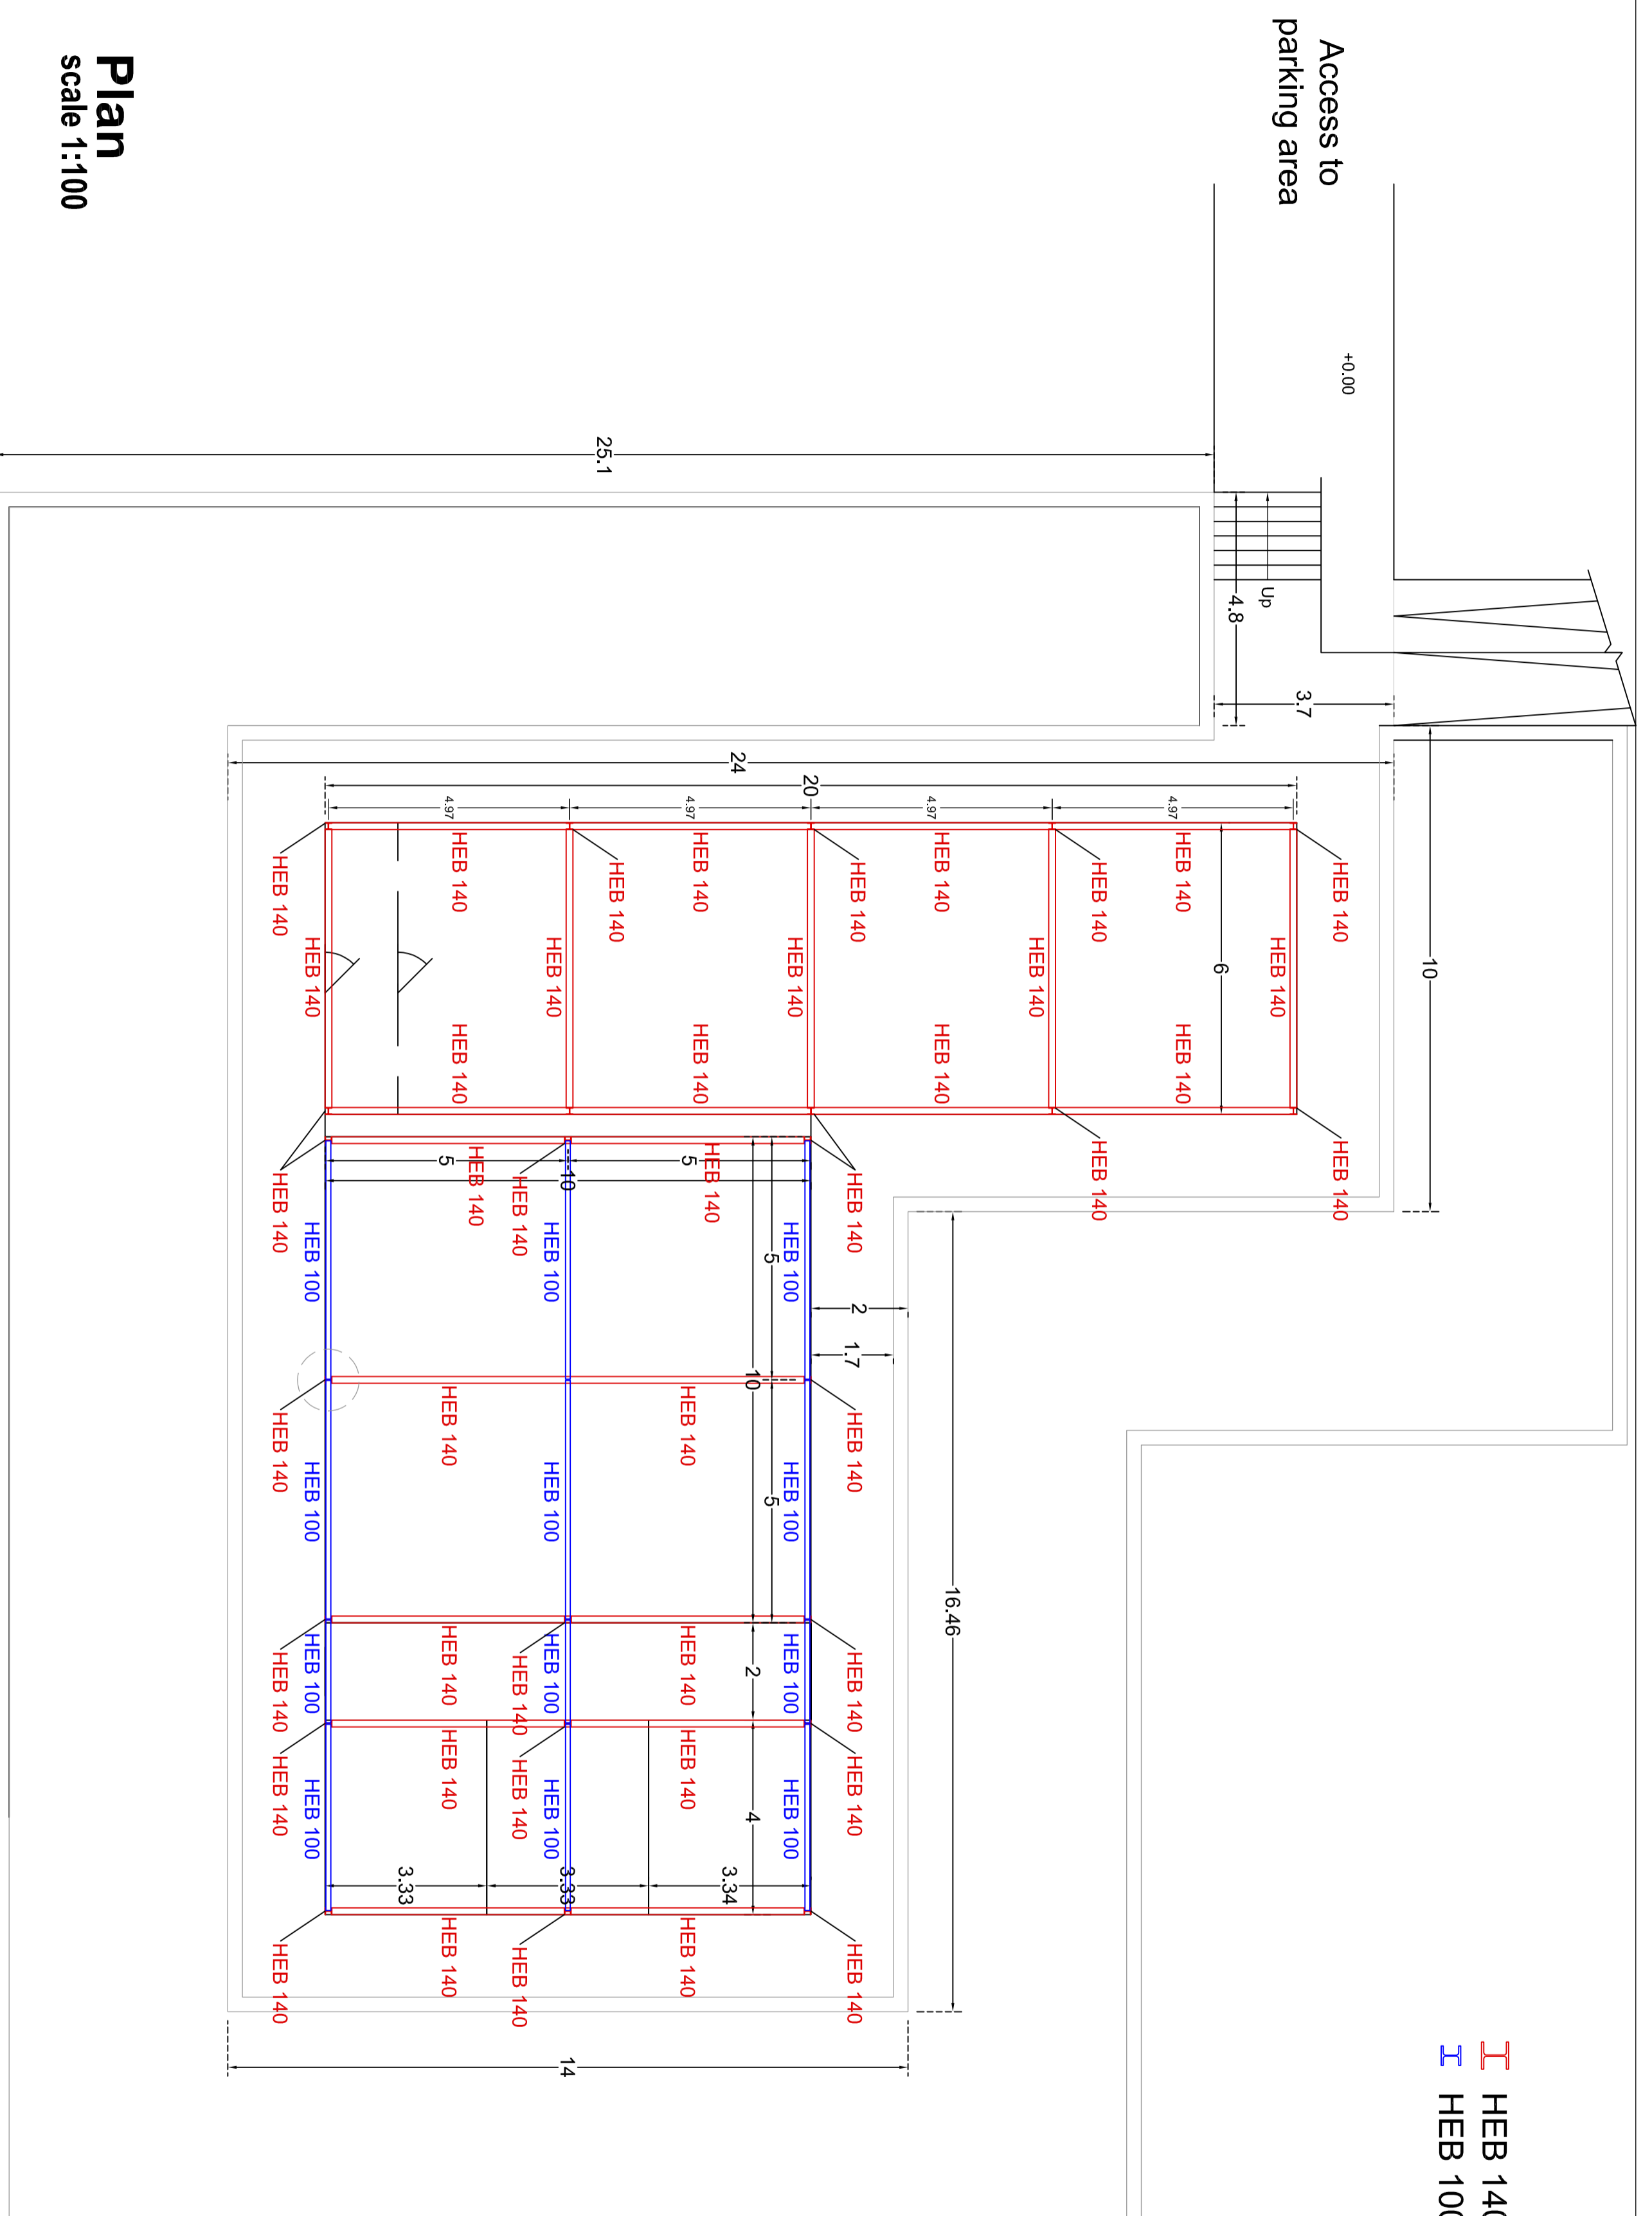

Plan
scale 1:100

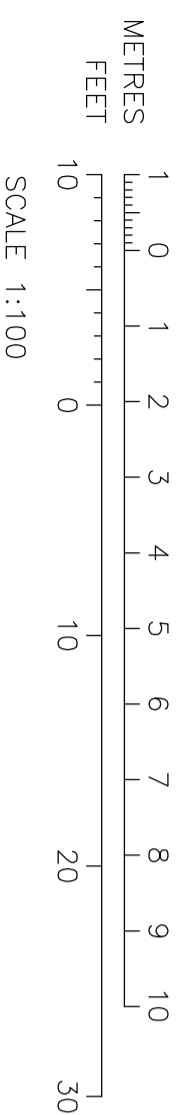

Prof. Perit Ruben Paul Borg
B.E.&A.(Hons.)(Melt.), Spec. Struct.Eng.(Millan), Ph.D.(Sheffield)
Eur.Ing., C.Eng, MICE, C.Env., MIED, MICT, MCS, MASCE, A.&C.E

Address:
25, TRIO LUIGI BILLION,
PEMBROKE PARK-1372
Tel: +356 21375245
E-Mail: ruben.pborg@gmail.com

Mob: +356 79056890

Project:
Xrobb I-Ghagin

Project Ref. No.:
07.2015

Date:
11-05-2020

Drawing Title:
Beam plan

Drawn By:
OB

Checked By:
RPB

Scale:
1:100
on A2

Dwg. No.:
D 05