


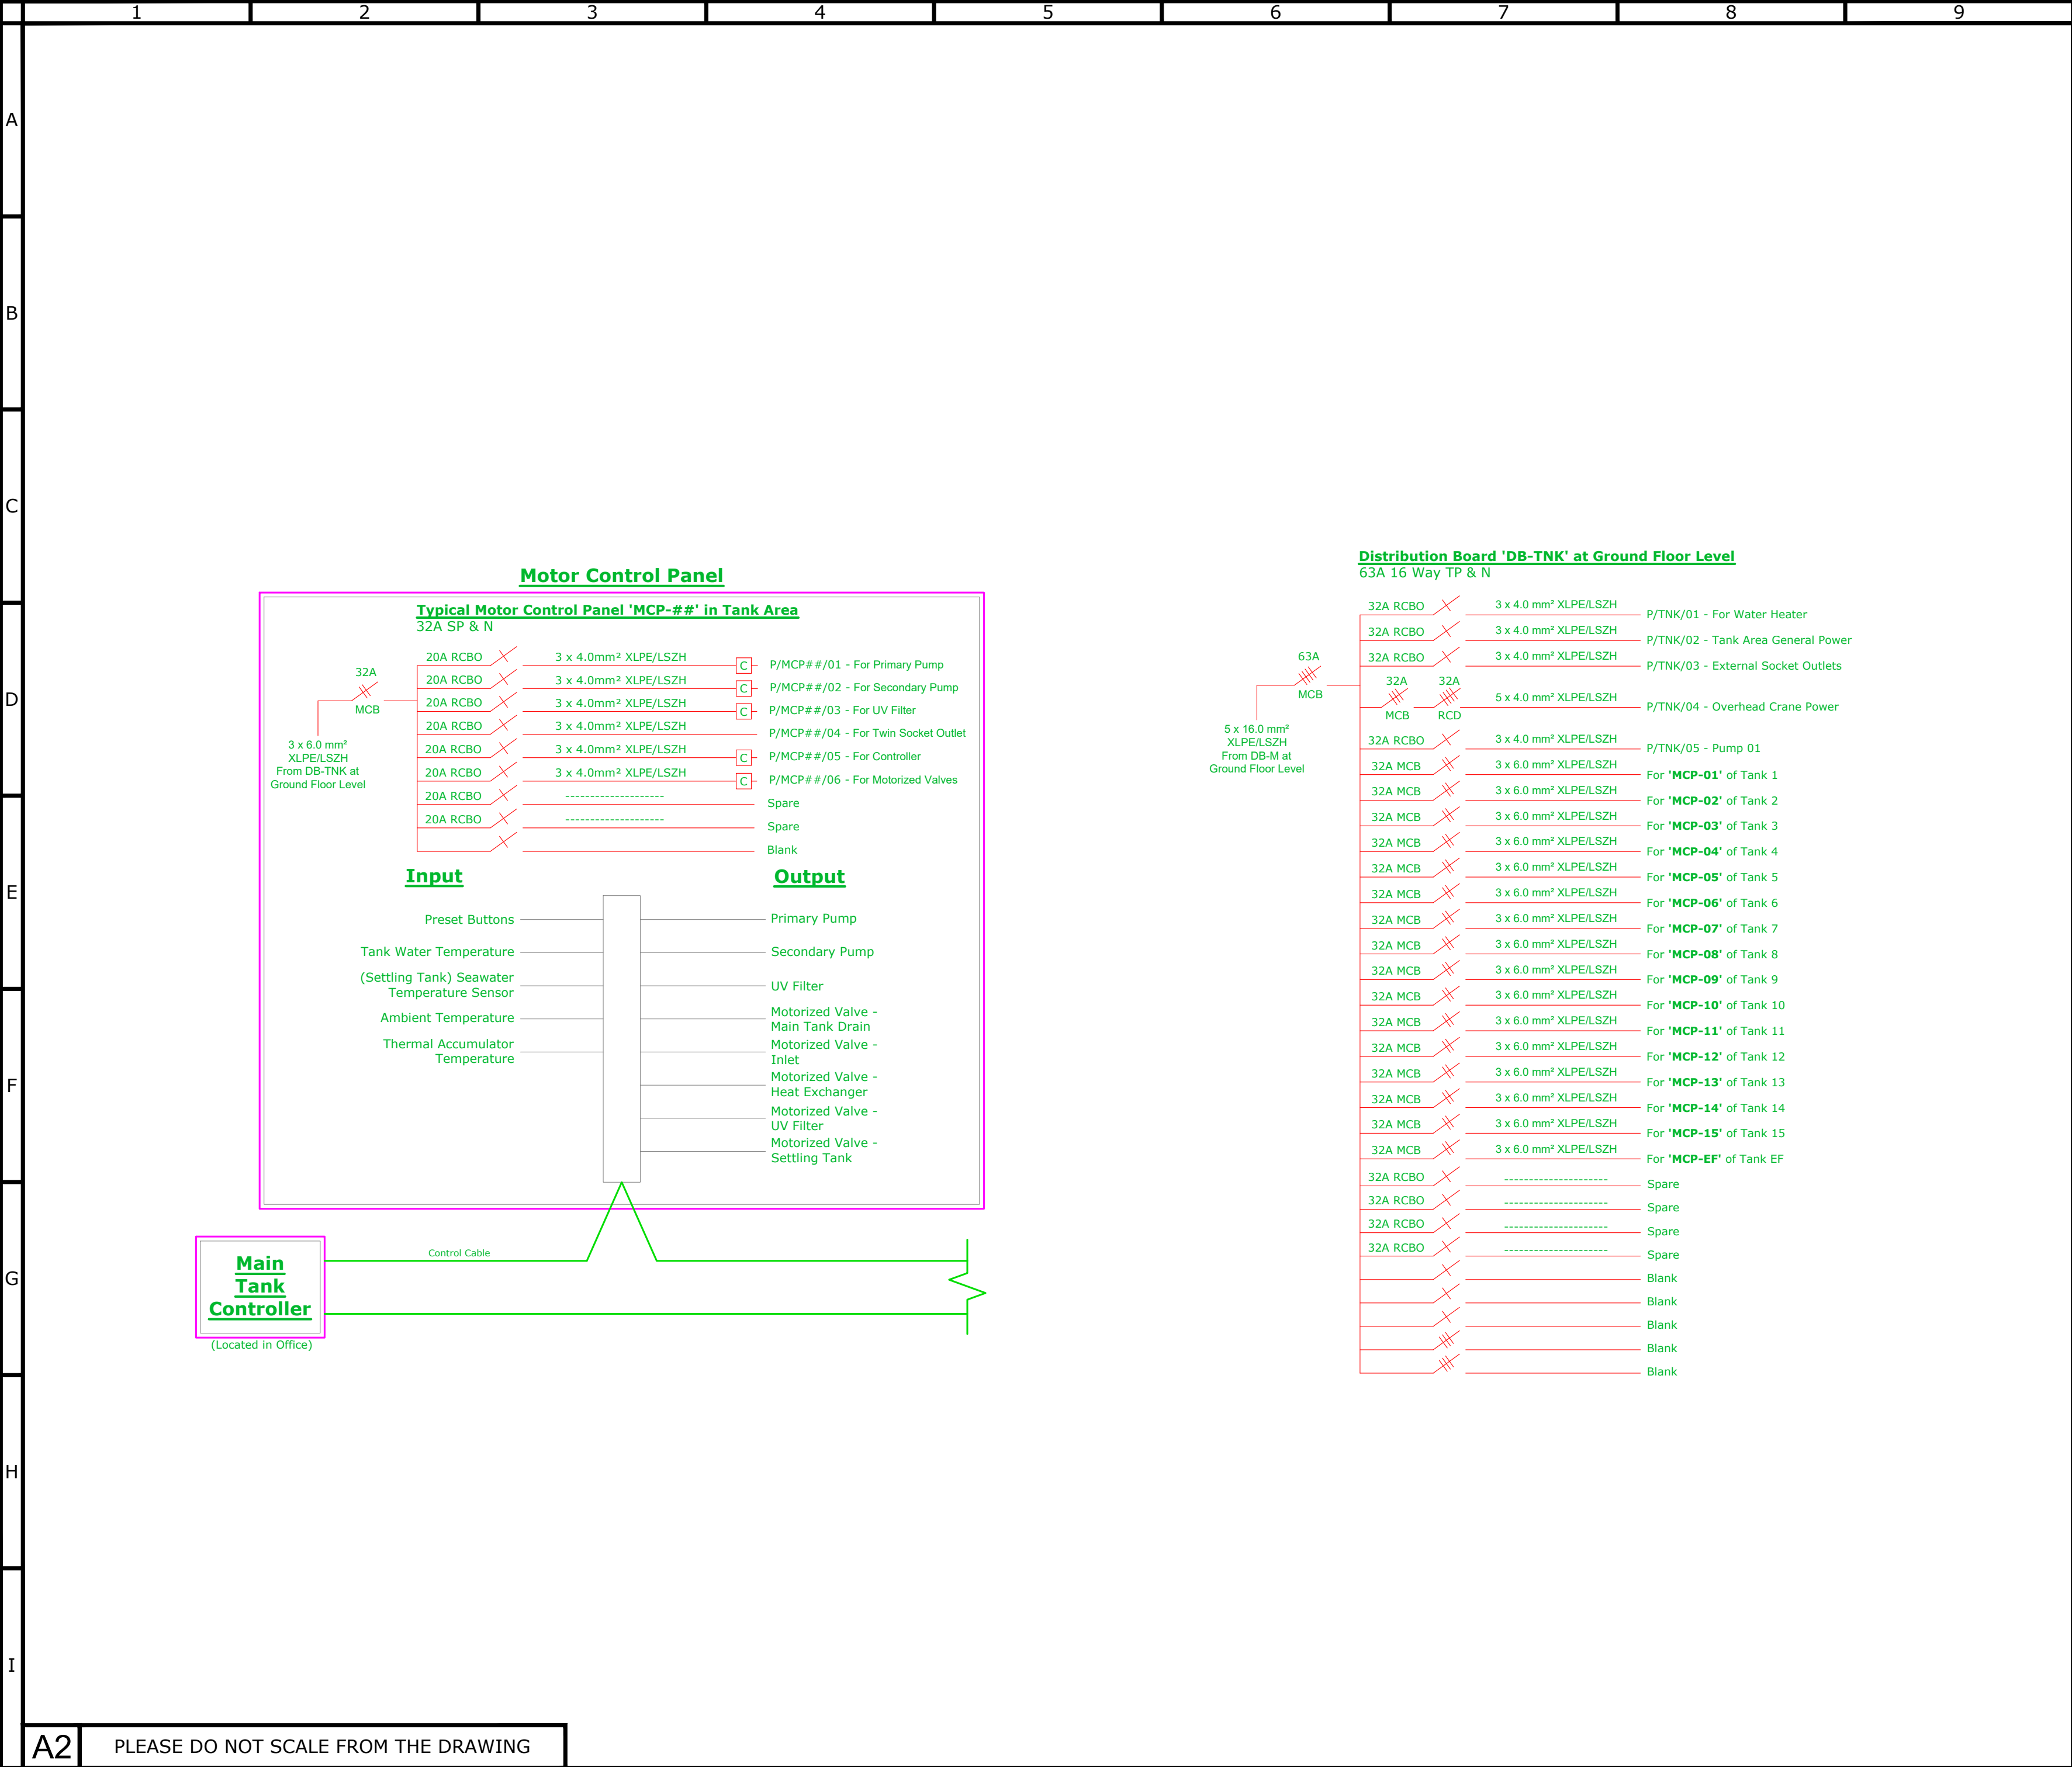

General Notes and Legends

-	-	-	-
-	-	-	-
02	11.01.21	N/A	Revised Layout
01	23.09.20	N/A	Revised Layout

CAMILLERI & CUSCHIERI
CONSULTING ENGINEERS

Design Center, Level 2, Tower Road, Swatar,
Birkirkara, Malta BKR 4012

+356 21220431 +356 79220431
info@camillerianduschieri.com
www.camillerianduschieri.com

Project Name & Address:

Nature Trust

Xrobb L-Għagin

THIS DRAWING IS CONFIDENTIAL AND IS THE PROPERTY OF CAMILLERI & CUSCHIERI CONSULTING ENGINEERS. IT MUST NOT BE DISCLOSED TO A THIRD PARTY, COPIED OR LENT, WITHOUT THE WRITTEN CONSENT OF CAMILLERI AND CUSCHIERI CONSULTING ENGINEERS.

Scale:	Revision No.:	Date:
N/A	02	09.09.20
Job No.:	Drawing No.:	
20.032	NT-XG.ESC.AS.02	
Drawn By:	Checked By:	
Nayem, Abela		
Position:	As Shown	
Service:	Electrical Schematic Diagram	