


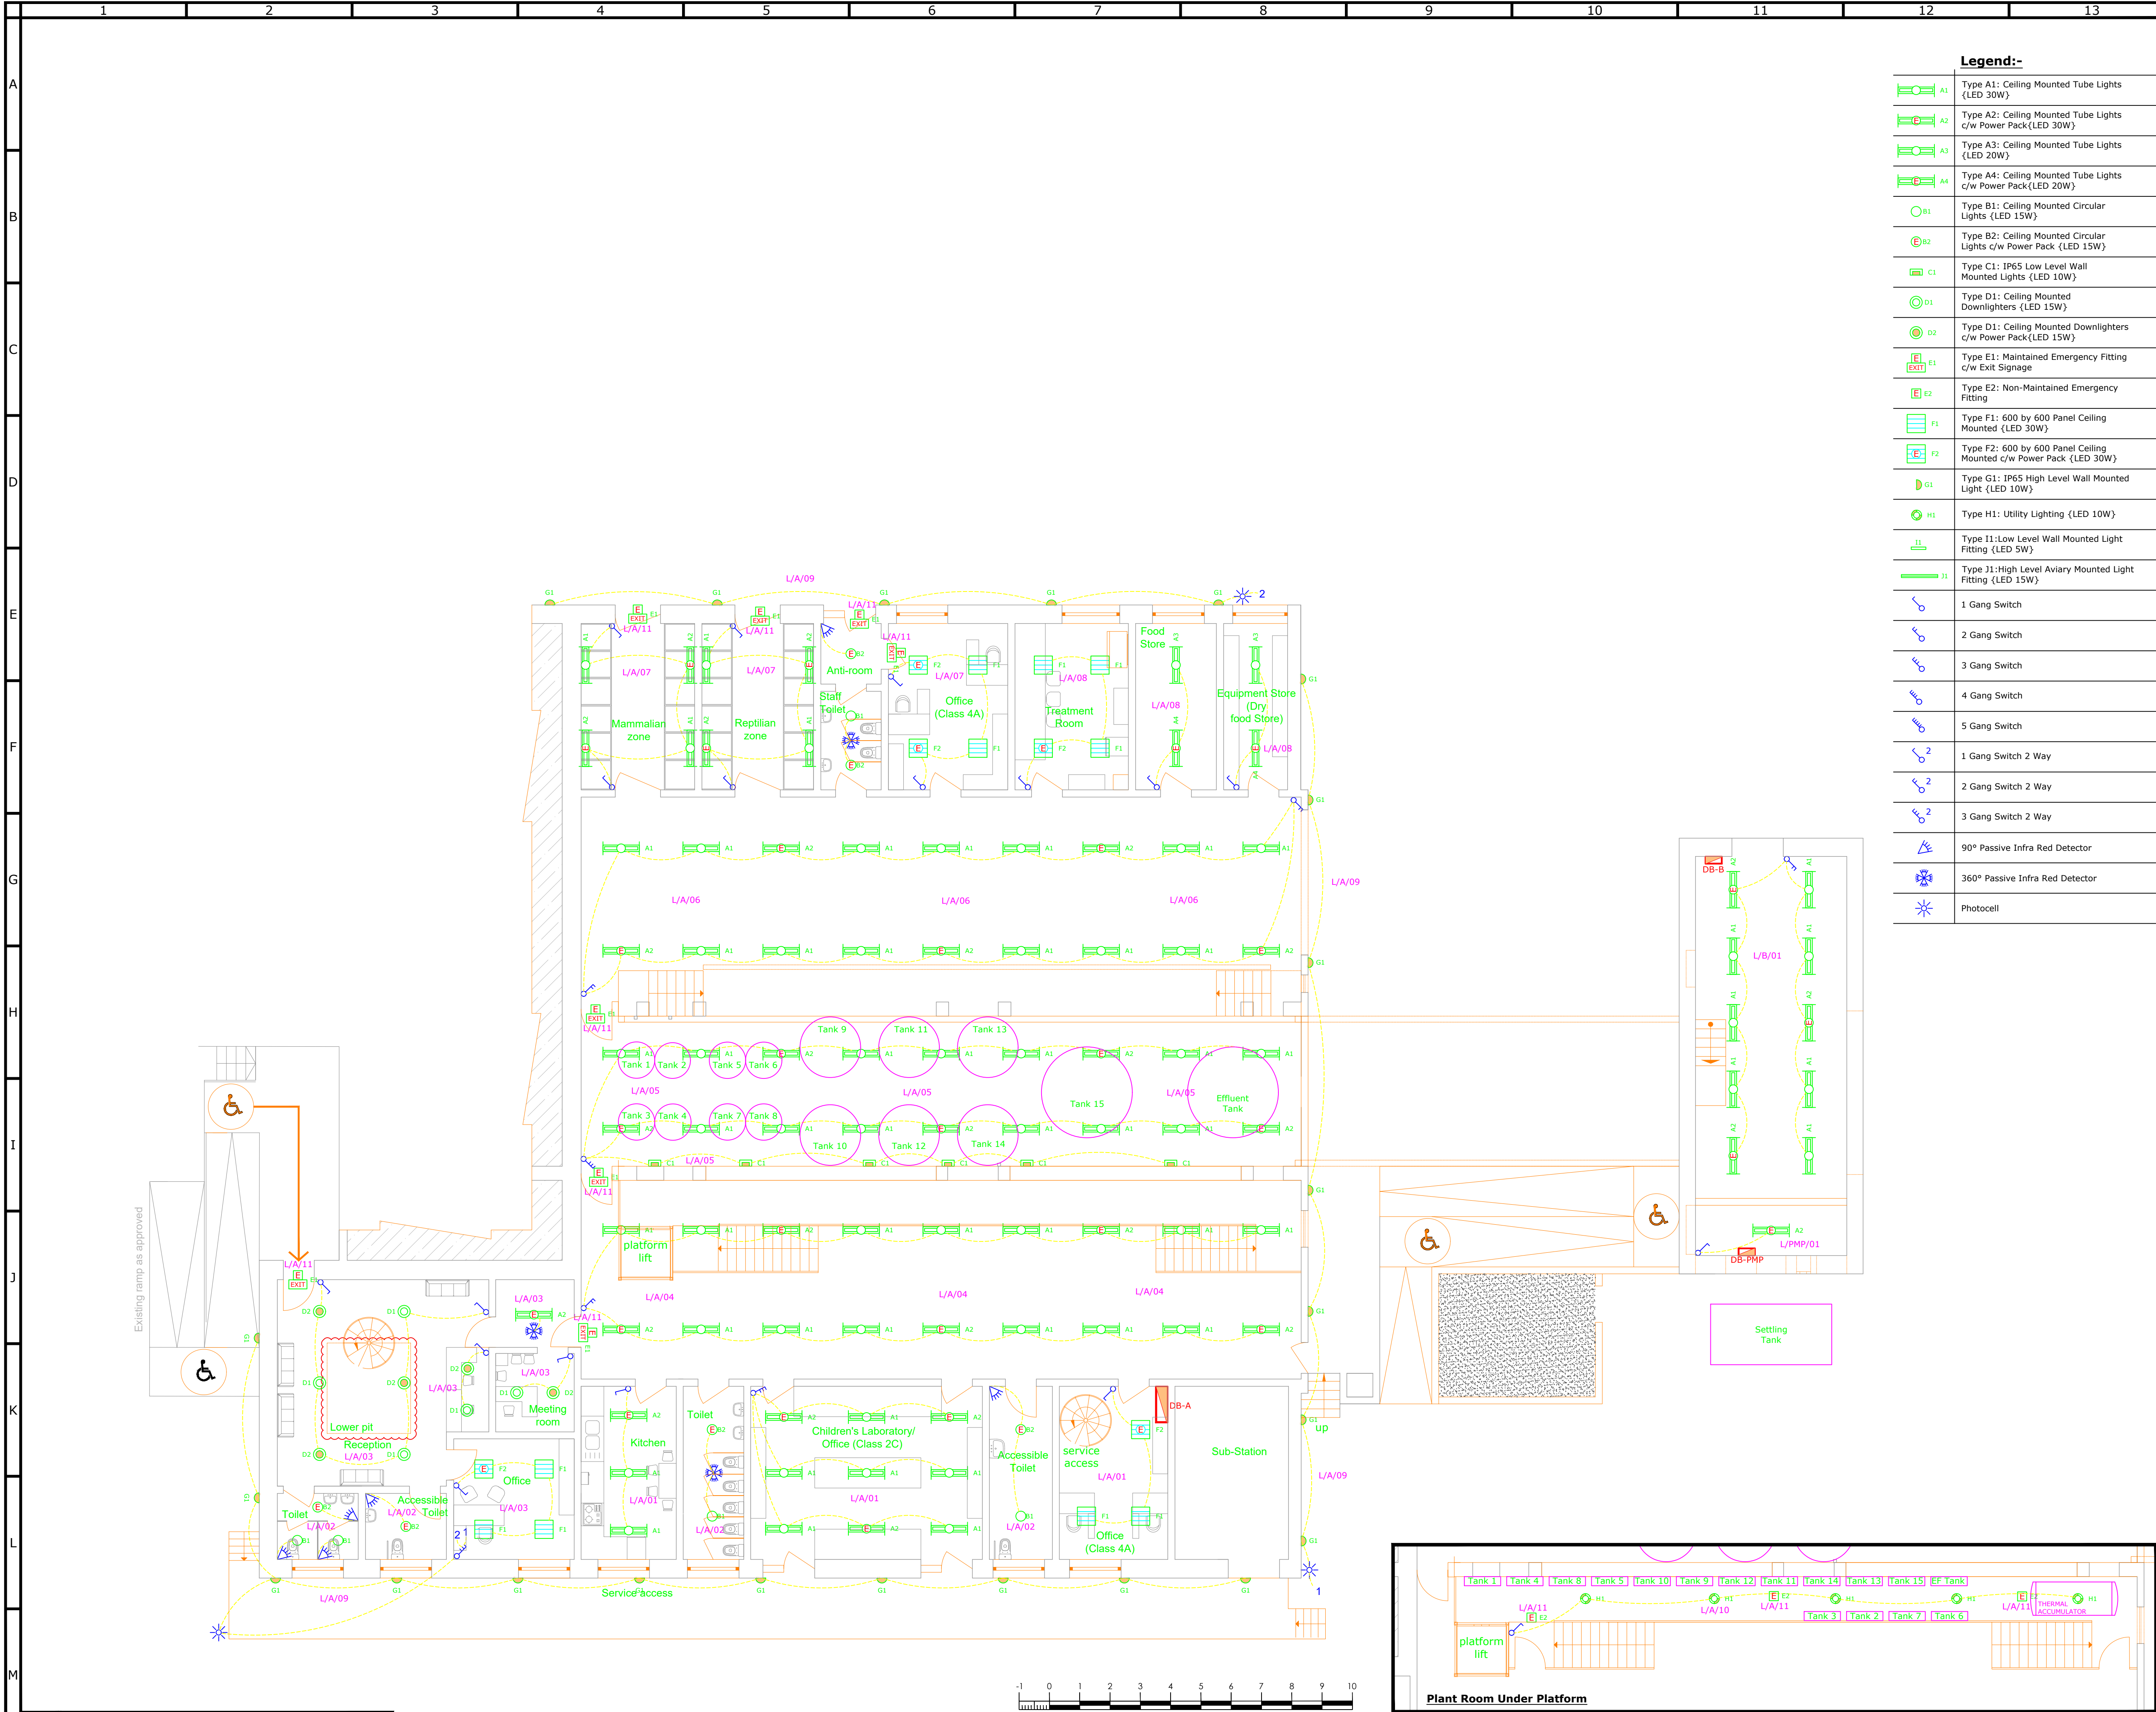

General Notes and Legends

-	-	-	-
-	-	-	-
-	-	-	-
01	11.01.21	Revised Layout	

CAMILLERI & CUSCHIERI
CONSULTING ENGINEERS
Design Center, Level 2, Tower Road, Swatar,
Birkirkara, Malta - BKR 4012
+356 21220431 +356 79220431
info@camilleriandcuschieri.com
www.camilleriandcuschieri.com

Project Name & Address:

Nature Trust

Xrobb L-Għagin

THIS DRAWING IS CONFIDENTIAL AND IS THE PROPERTY OF CAMILLERI & CUSCHIERI CONSULTING ENGINEERS. IT MUST NOT BE DISCLOSED TO A THIRD PARTY, COPIED OR LENT, WITHOUT THE WRITTEN CONSENT OF CAMILLERI & CUSCHIERI CONSULTING ENGINEERS.

Scale: 1:100	Revision No.: 01	Date: 24.08.20
-----------------	---------------------	-------------------

Job No.: 20.032	Drawing No.: NT-XG.LI.01.01
--------------------	--------------------------------

Drawn By: Nurine Abela	Checked By:
---------------------------	-------------

Position: Ground Floor
Service: Lighting Installation Layout