


1	2	3	4	5	6	7	8	9	10	11	12	13
A												A
B												B
C												C
D												D

Legend:

	Single Socket Outlet
	Twin Socket Outlet
	Double Pole Switch
	1φ Isolator
	3φ Isolator
	16A 1φ Industrial Socket Outlet
	32A 3φ Industrial Socket Outlet
	Data Point x1
	Data Point x2
	Distribution Board / Consumer Unit
	Ventilation Control Panel
	Floor Box # (Detail)

General Notes and Legends

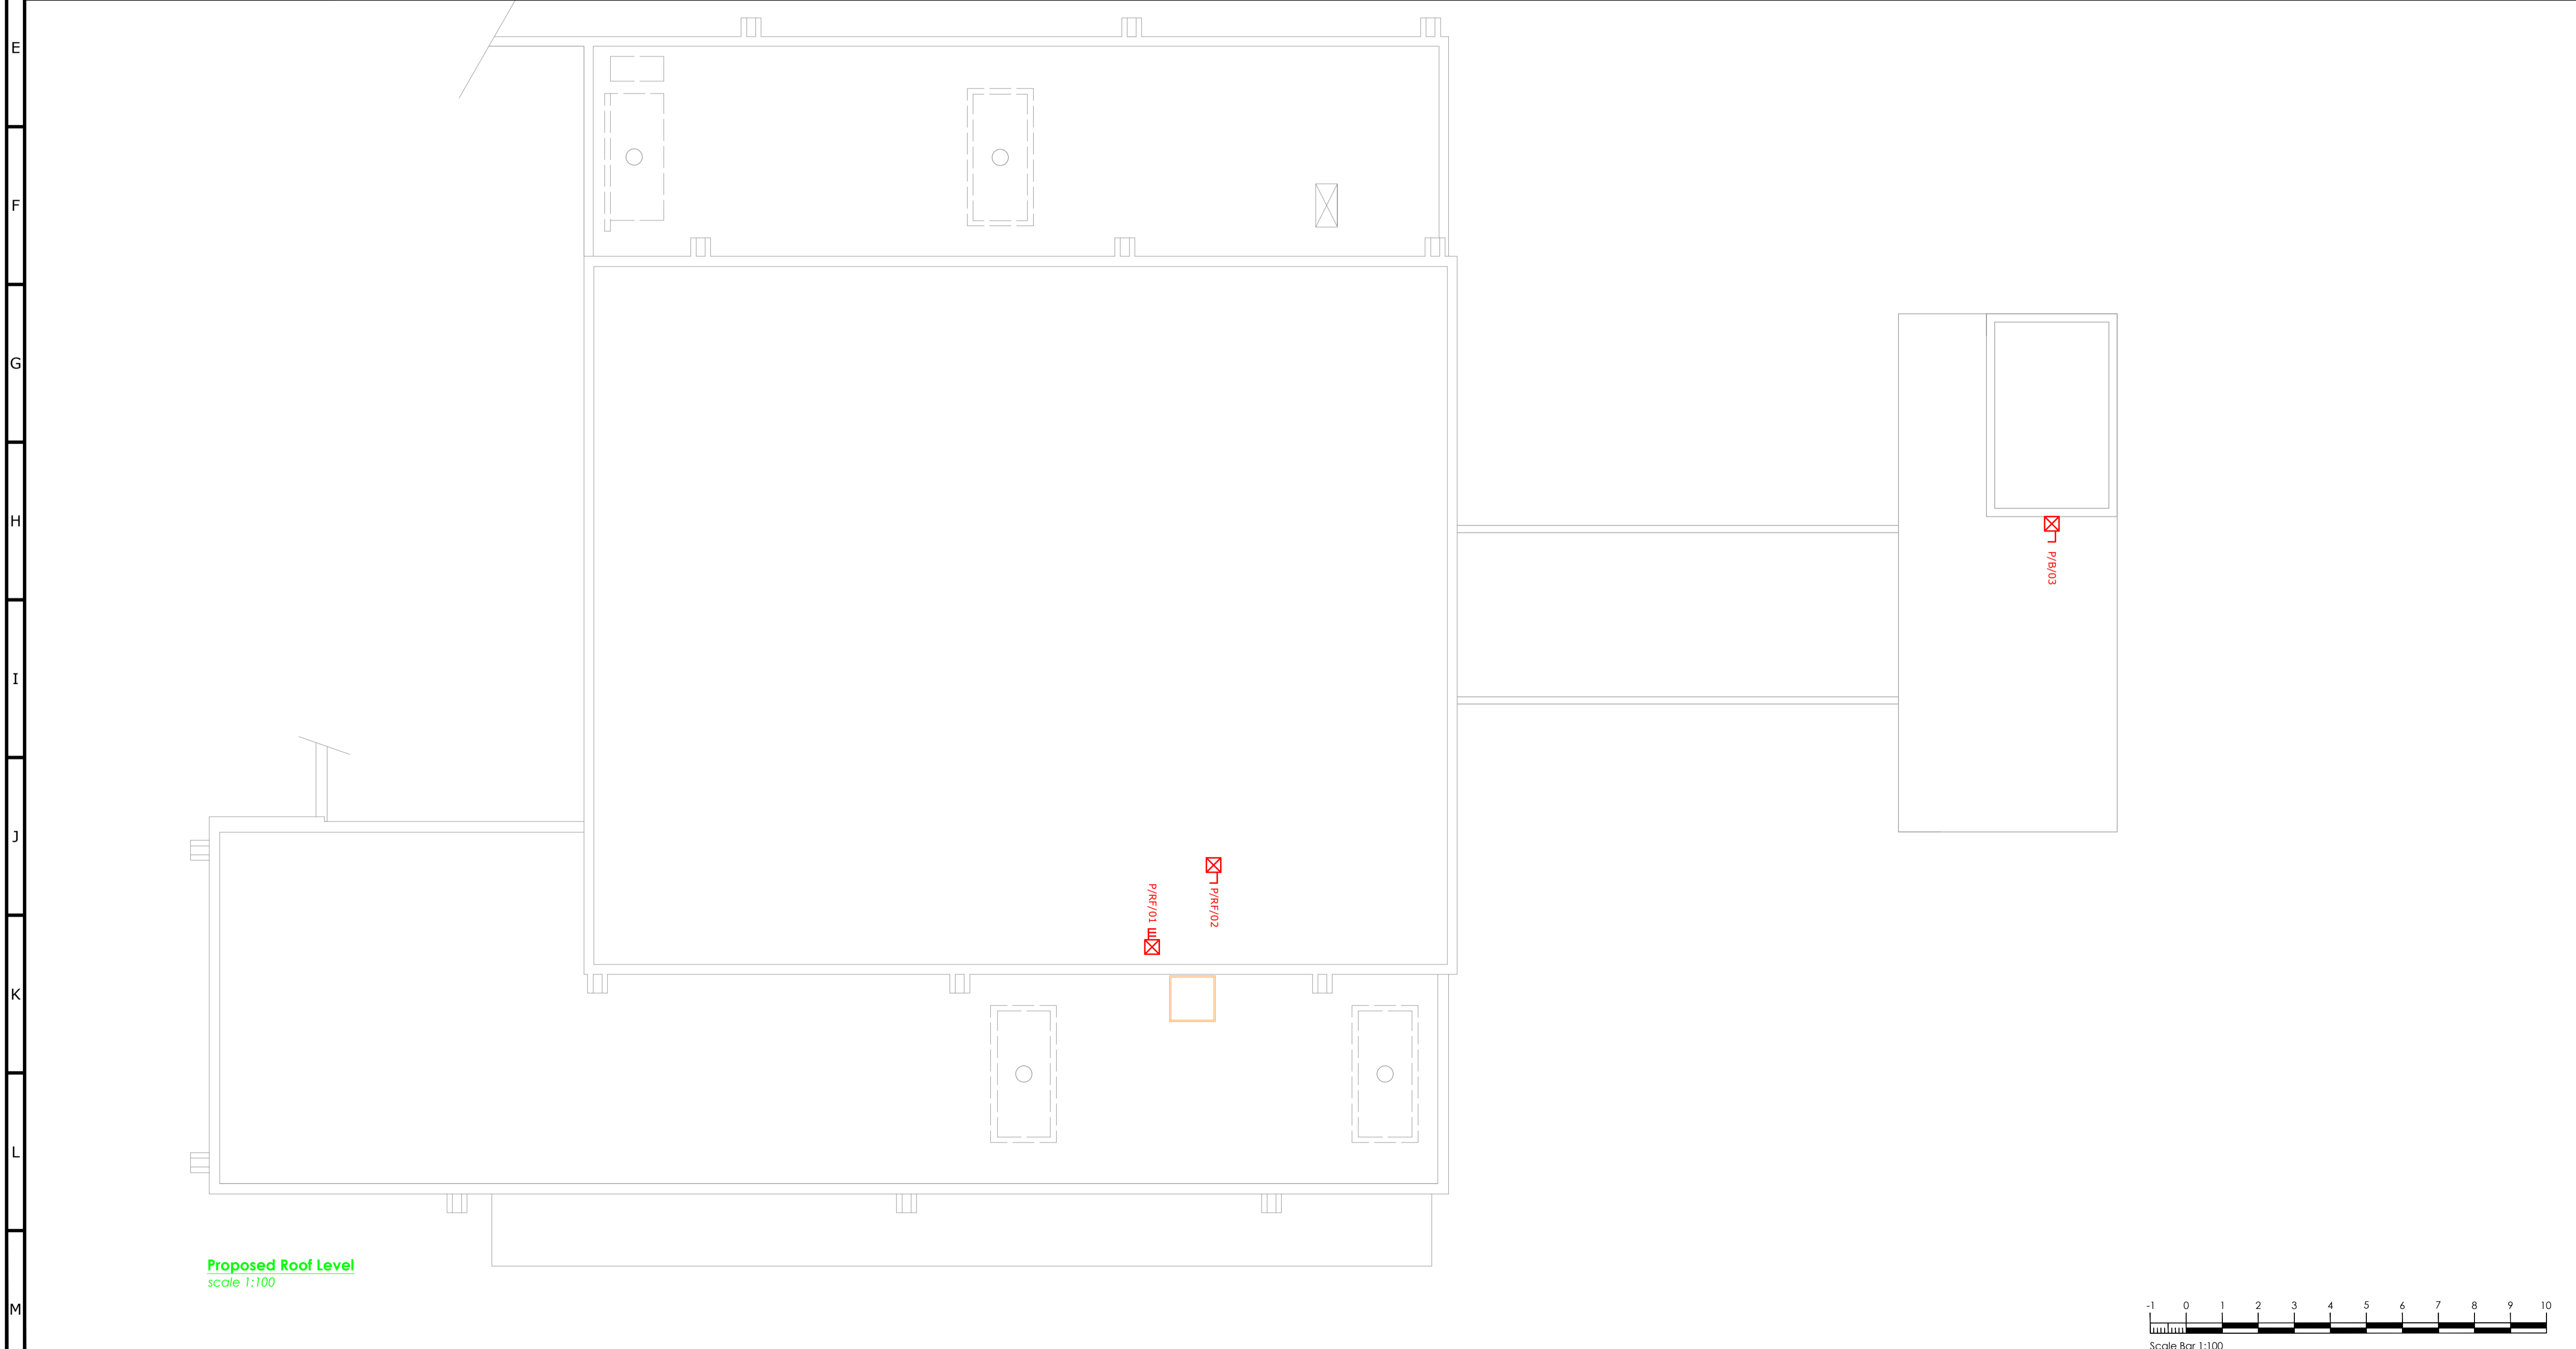

E				E
F				F
G				G
H				H
I				I
J				J
K				K
L				L
M				M

-	-	-	-
-	-	-	-
-	-	-	-
-	-	-	-

CAMILLERI & CUSCHIERI
CONSULTING ENGINEERS
Design Center, Level 2, Tower Road, Swatar,
Birkirkara, Malta BKR 4012
+356 21220431 BKR 4012 +356 99220431
info@camillerianduscieri.com
www.camillerianduscieri.com

Project Name & Address:
Nature Trust
Xrobb L-Għagin

THIS DRAWING IS CONFIDENTIAL AND IS THE PROPERTY OF CAMILLERI & CUSCHIERI CONSULTING ENGINEERS. IT MUST NOT BE DISCLOSED TO A THIRD PARTY, COPIED OR LENT, WITHOUT THE WRITTEN CONSENT OF CAMILLERI AND CUSCHIERI CONSULTING ENGINEERS.


Scale: 1:100	Revision No.: 00	Date: 03.09.20
-----------------	---------------------	-------------------

Job No.: 20.032	Drawing No.: NT-XG.PWR.R.01
--------------------	--------------------------------

Drawn By: <i>Nurwan Abela</i>	Checked By:
----------------------------------	-------------

Position:
Roof

Service:
Power Installation Layout

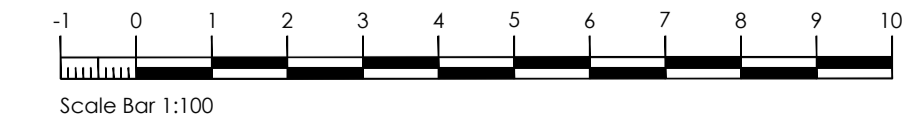

A1 PLEASE DO NOT SCALE FROM THE DRAWING