


Block Plans 1:1000

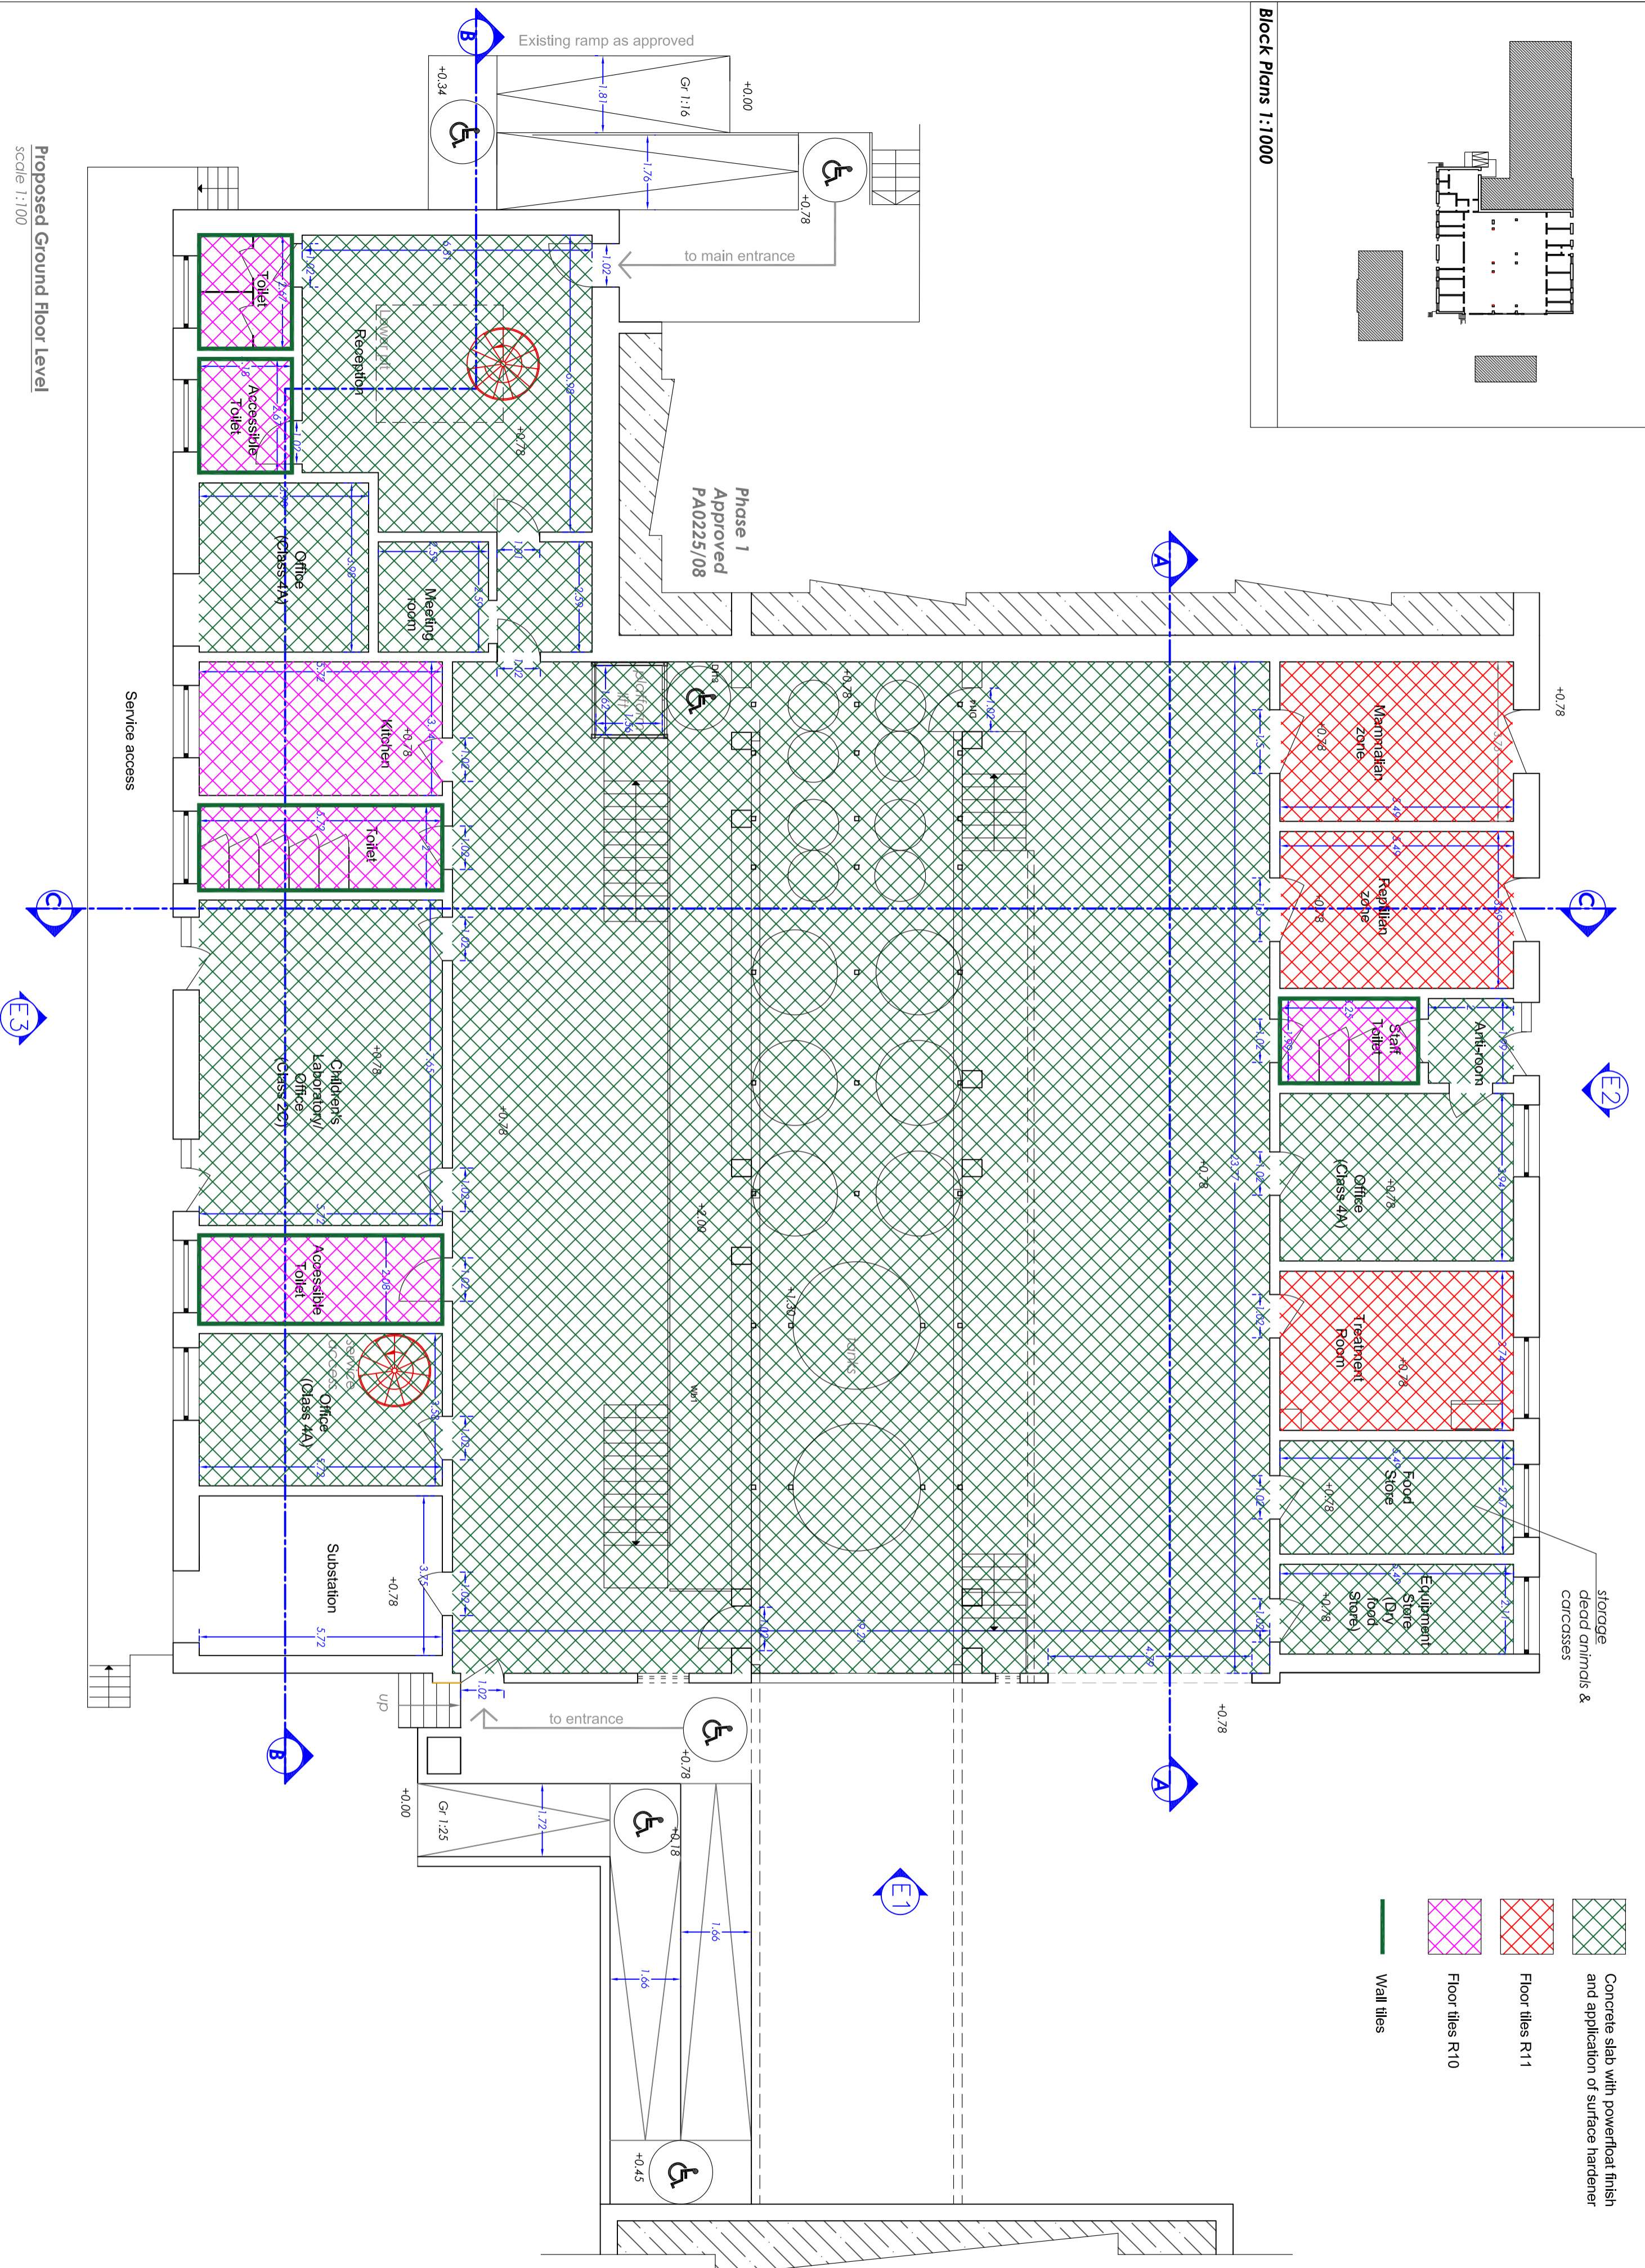

Proposed Ground Floor Level  
scale 1:100

**Prof. Perit Ruben Paul Borg**  
 B.E.&A.(Hons.)(Milit.), Spec.Struct.Eng.(Milan), Ph.D.(Sheffield)  
 Eur.Ing., C.Eng, MICE, C.Env., MIED, MICT, MCS, MASCE, A.&C.E

Address:  
 25, TRIQ LUIGI BILLION,  
 PEMBROKE PBK-1372  
 Tel: +356 21375245  
 E-Mail: ruben.p.borg@gmail.com  
 Mob: +356 79055680

Project:  
**Proposed Internal Alterations  
 Xrobb I-Ghagin Nature Park**  
 Project Ref. No.: 07.2015  
 Date: 29-07-2022

Drawing Title:  
**Block A - Floor finish**  
 Drawn By: OB  
 Checked By: RPB  
 Scale: 1:100 on A2  
 Dwg. No.: D 01