


Block Plans 1:1000

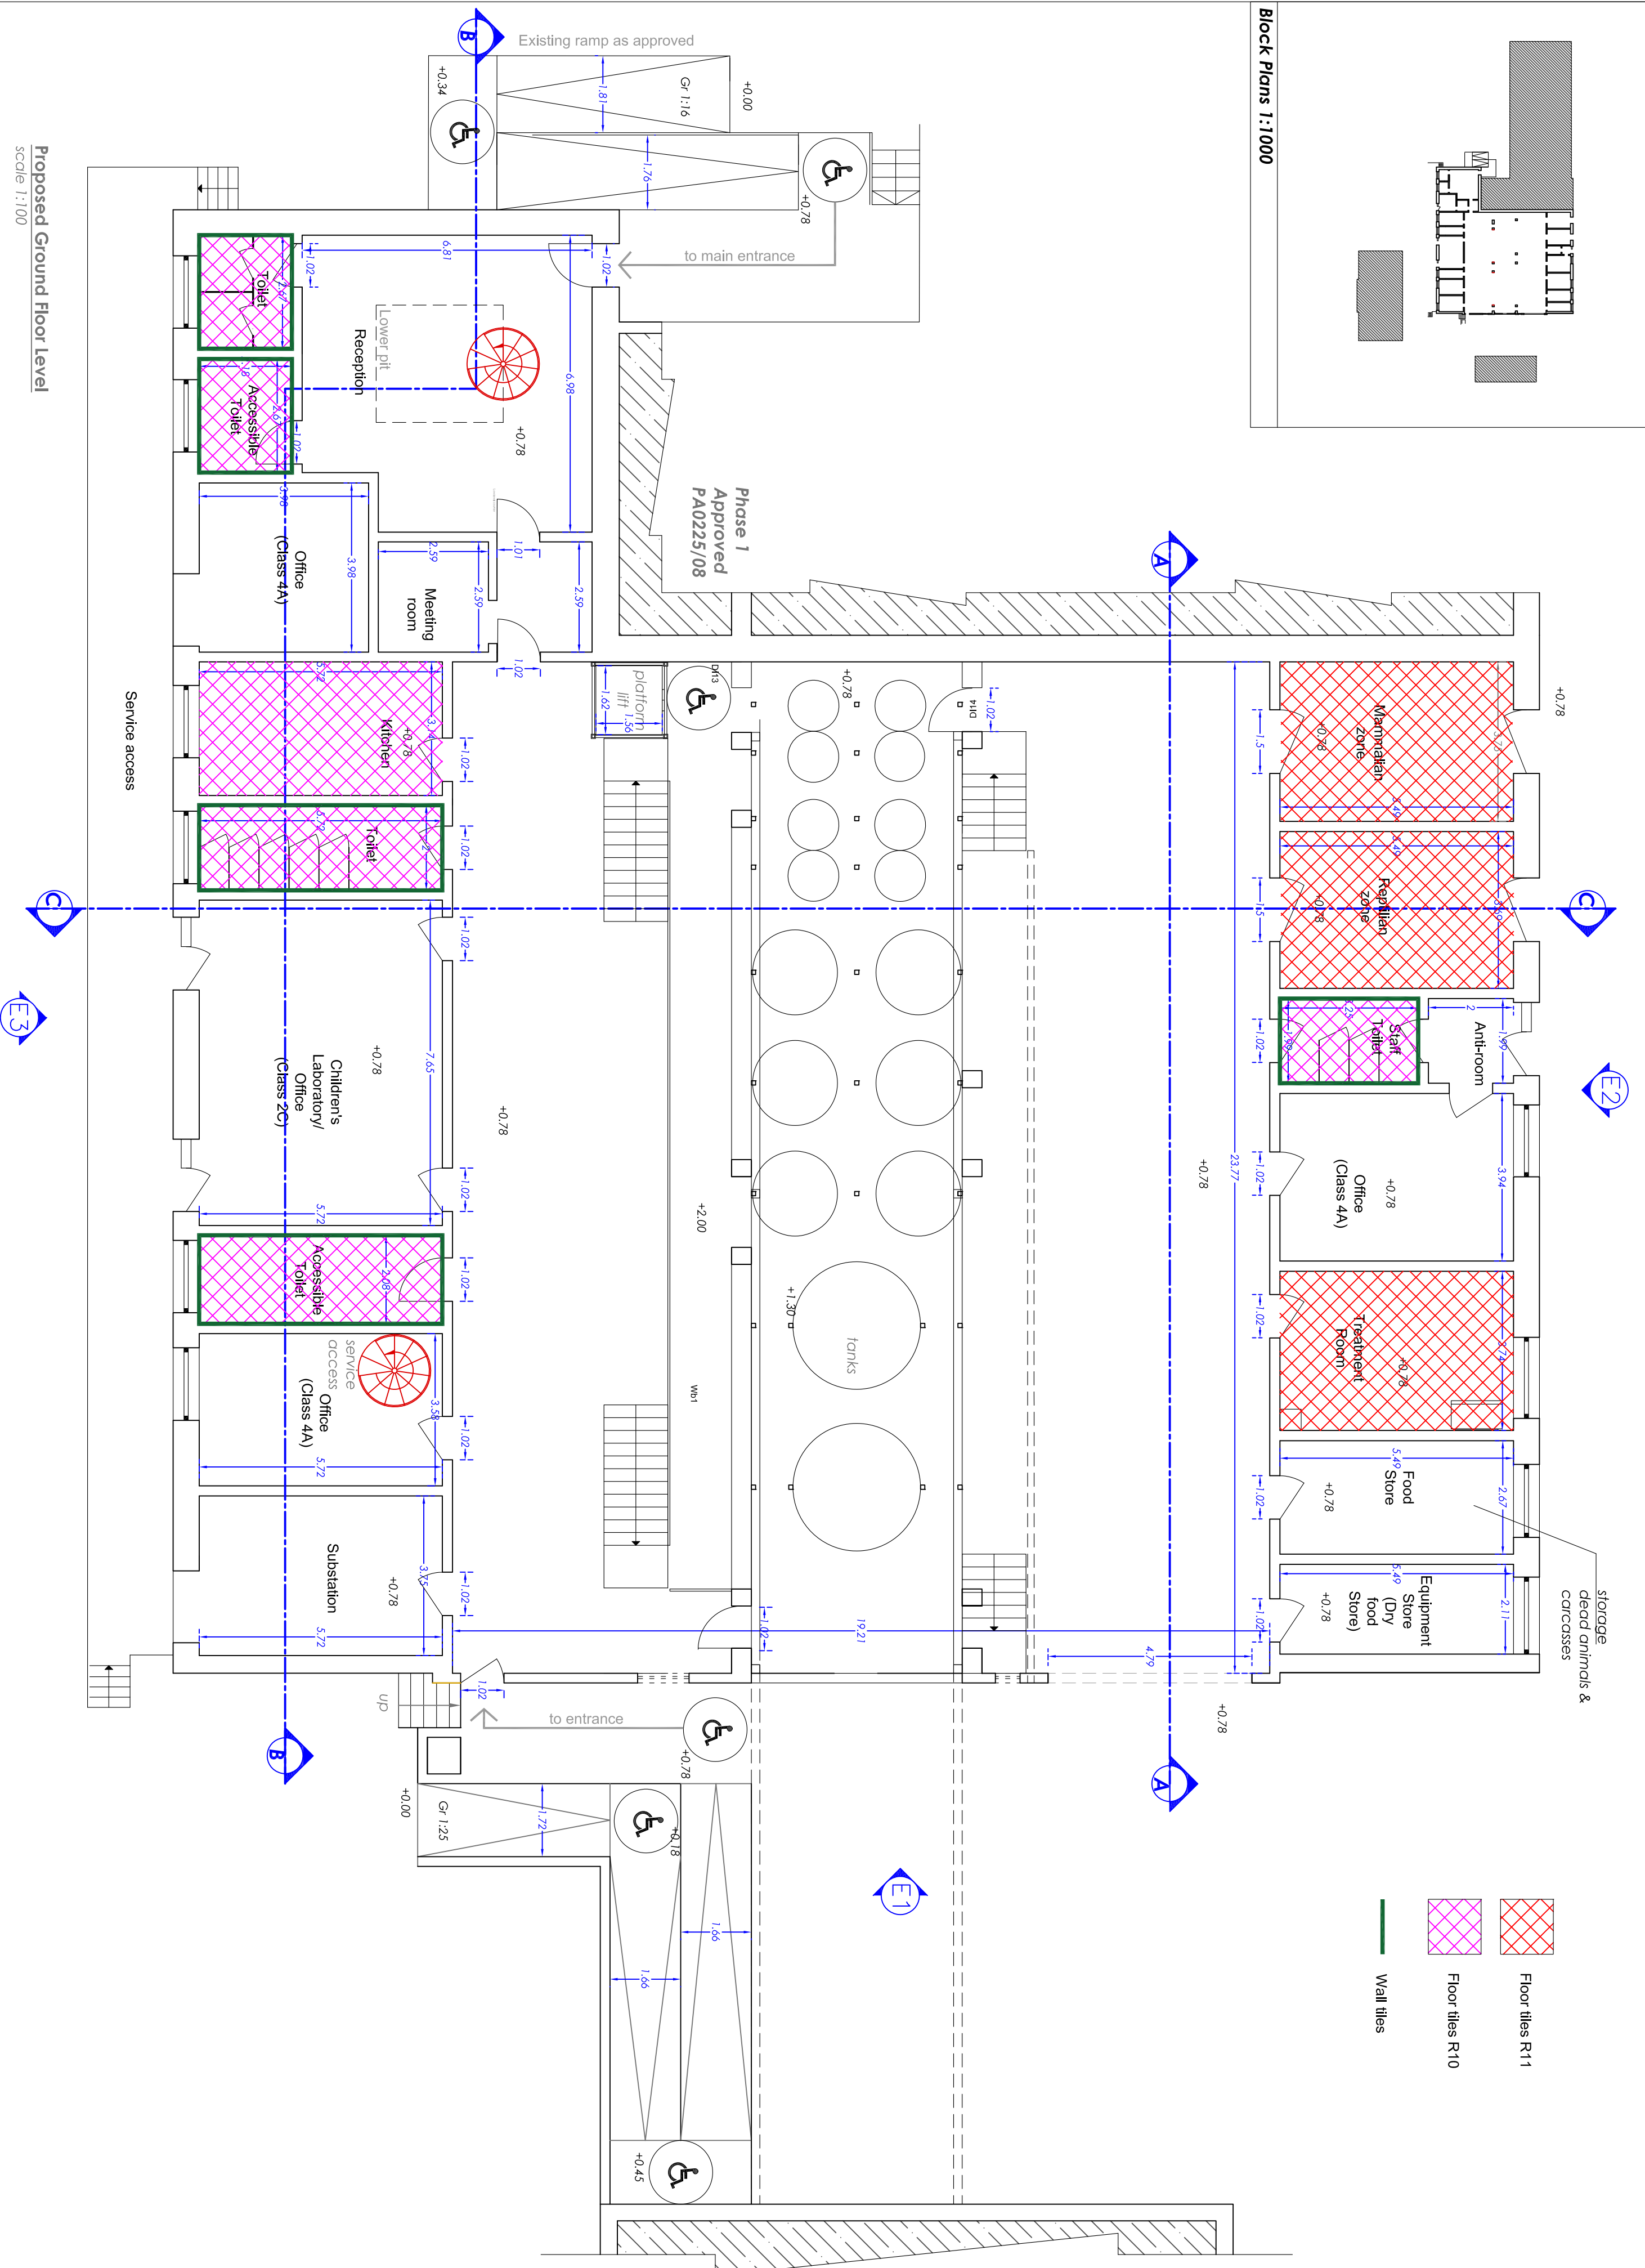

Proposed Ground Floor Level
scale 1:100

Prof. Perit Ruben Paul Borg
 B.E.&A.(Hons.)(Melit.), Spec.Struct.Eng.(Milan), Ph.D.(Sheffield)
 Eur.Eng., C.Eng, MICE, C.Env., MIED, MICT, MCS, MASCE, A.&C.E

Address:
 25, TRIQ LUIGI BILLION,
 PEMBROKE PBK-1372
 Tel: +356 21375245
 E-Mail: ruben.p.borg@gmail.com
 Mob: +356 79055680

Project:
**Proposed Internal Alterations
 Xrobb I-Ghagin Nature Park**
 Project Ref. No.: 07.2015
 Date: 29-07-2022

Drawing Title:
Block A - Tiles finish
 Drawn By: OB
 Checked By: RPB
 Scale: 1:100 on A2
 Dwg. No.: D 01