


Block Plans 1:1000

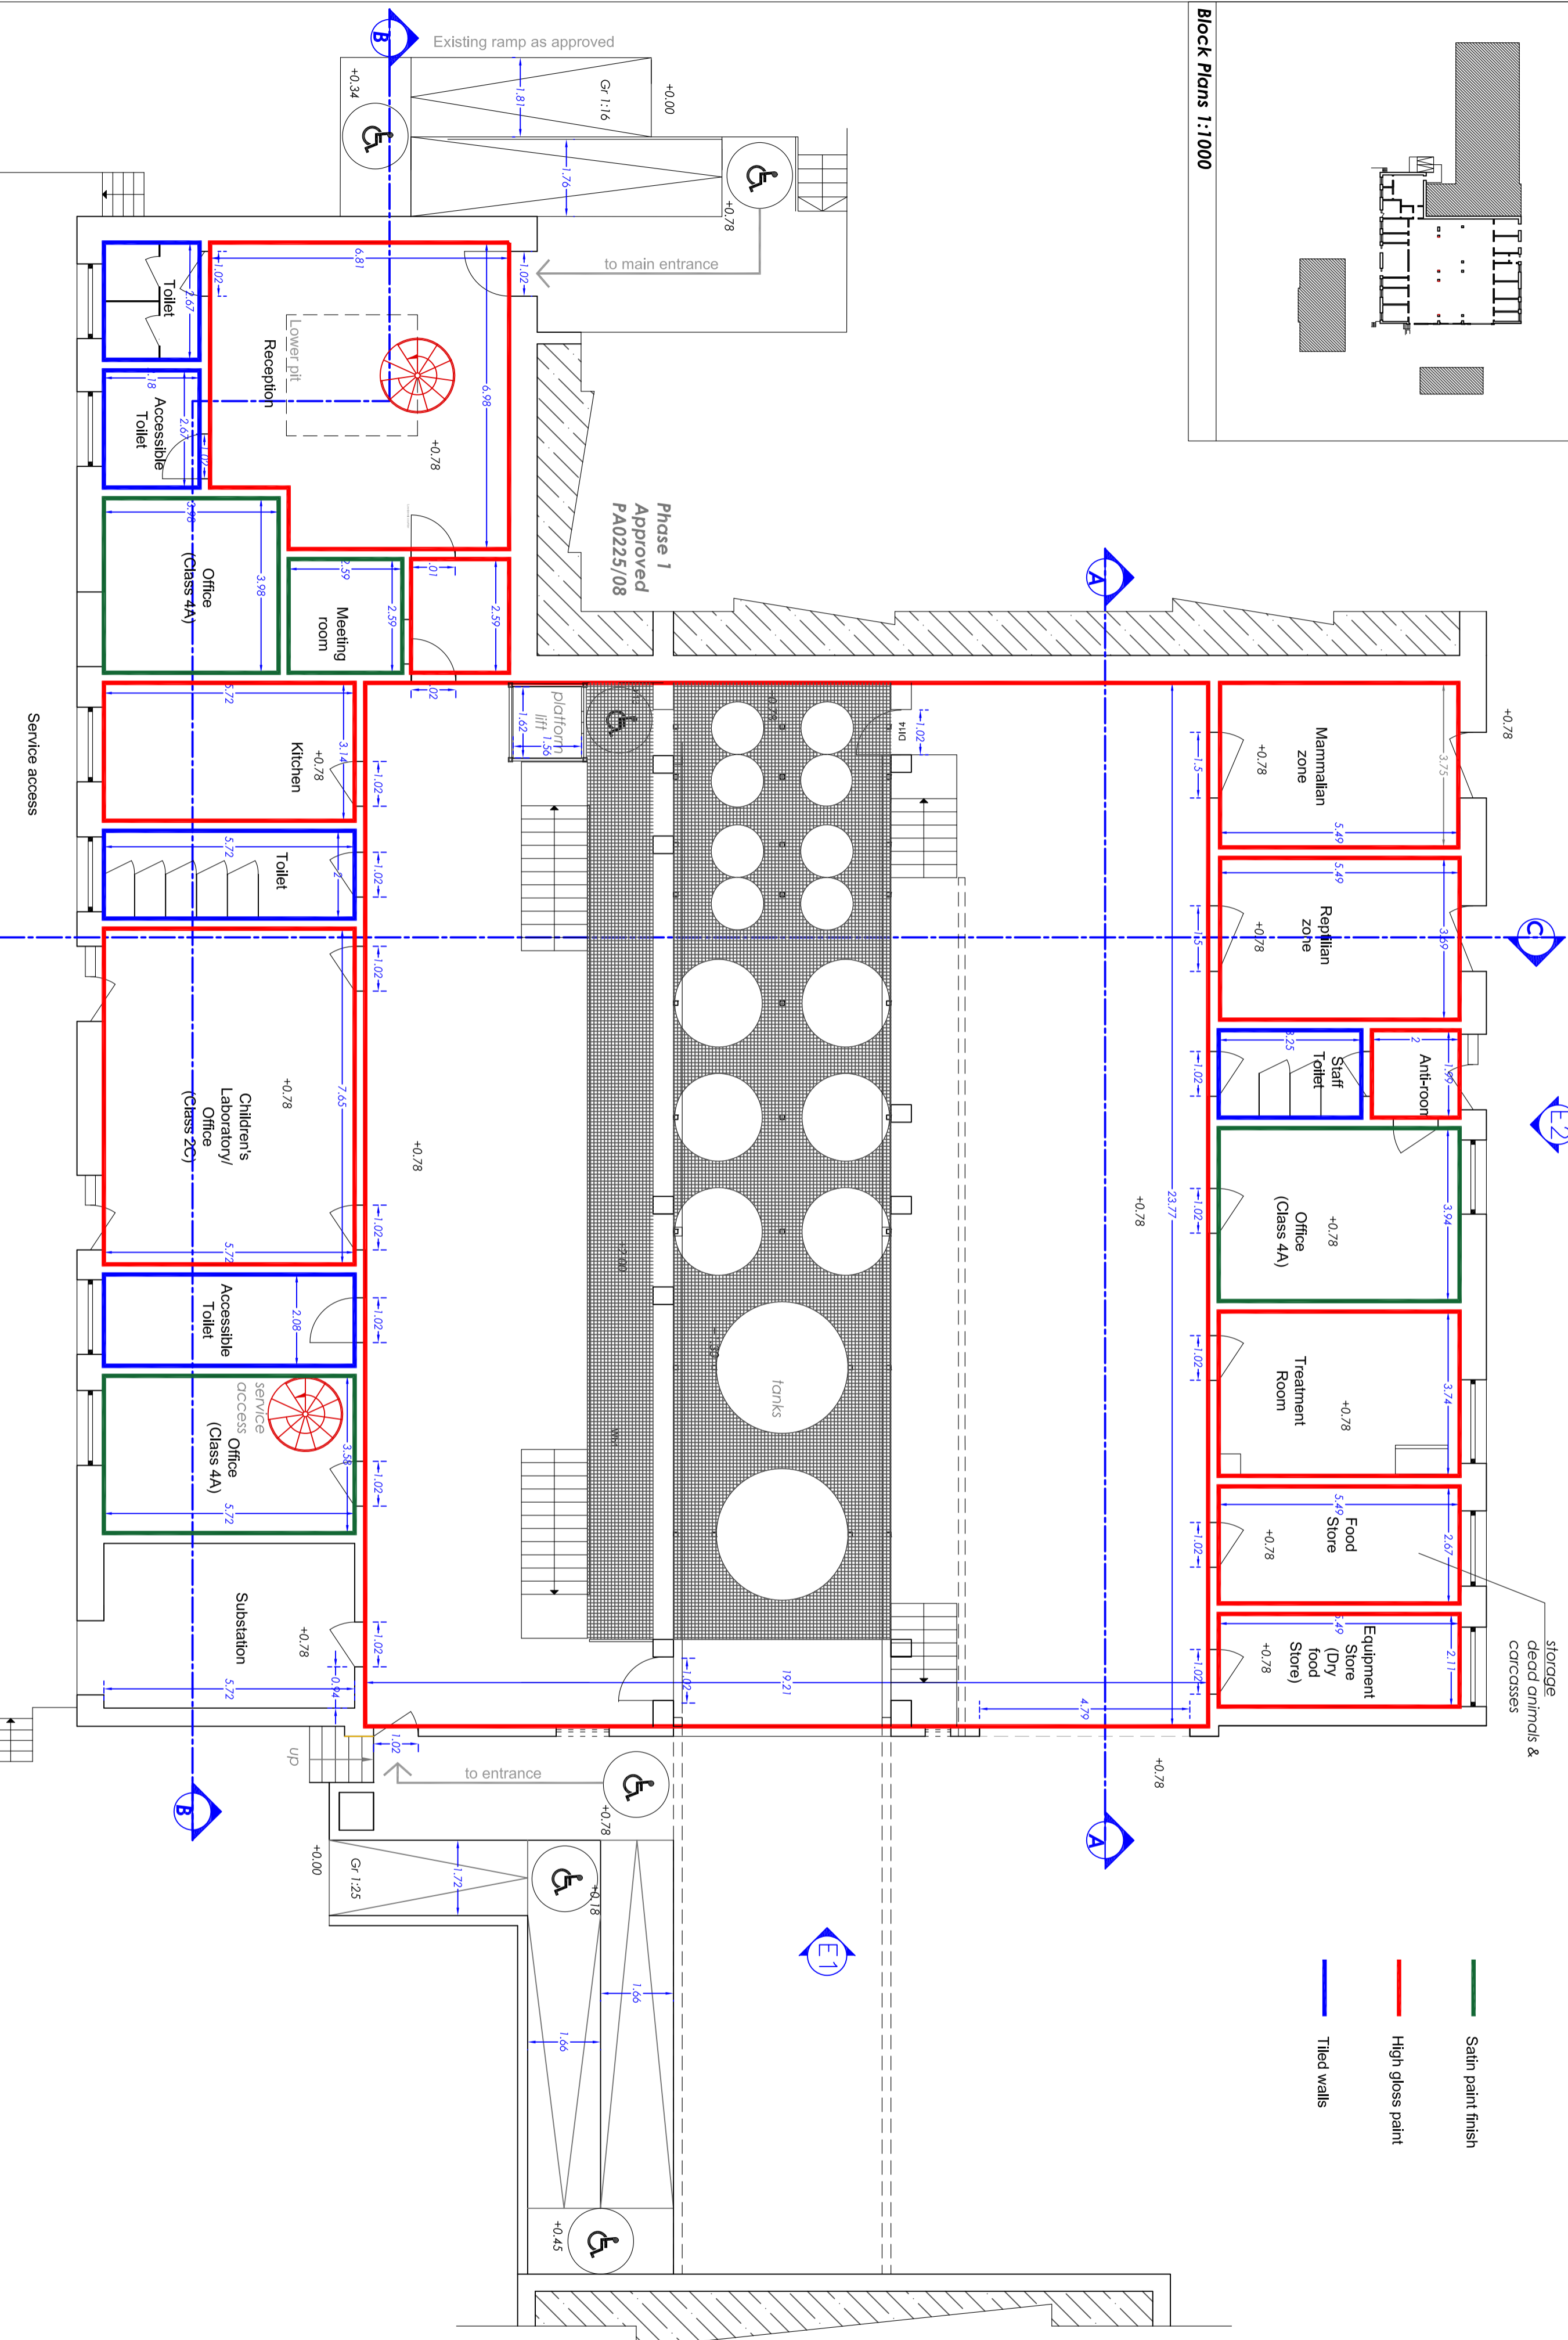

Proposed Ground Floor Level
scale 1:100

- Satin paint finish
- High gloss paint
- Tiled walls

storage
dead animals &
carcasses

Prof. Perit Ruben Paul Borg
B.E.&A.(Hons.)(Milit.), Spec.Struct.Eng.(Milan), Ph.D.(Sheffield)
Eur.Eng., C.Eng, MICE, C.Env., MIED, MICT, MCS, MASCE, A.&C.E

Address:
25, TRIQ LUIGI BILLION,
PEMBROKE PBK-1372
Tel:
+356 21375245
E-Mail
ruben.p.borg@gmail.com

Mob:
+356 79055680

Project:
Proposed Internal Alterations
Xrobb I-Ghagin Nature Park

Project Ref. No.:
07.2015

Date:
29-07-2022

Drawing Title:
Block A - Wall paint finish

Drawn By: OB	Checked By: RPB	Scale: 1:100 on A2	Dwg. No.: D 02
-----------------	--------------------	--------------------------	-------------------